


NOTE:

PLACE ALL BOULDERS SUCH THAT 1/3 OF THE TOTAL MASS OF EACH BOULDER IS BELOW FINISH GRADE.

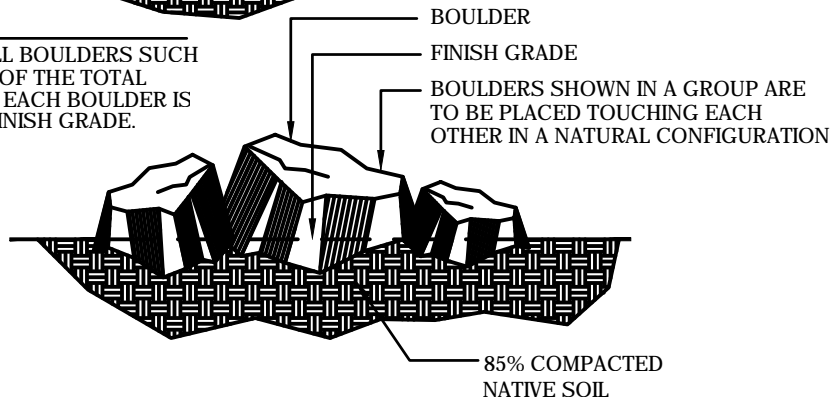

BOULDER SETTING

SCALE: N.T.S.

DEPARTMENT OF PUBLIC WORKS



STANDARD DETAIL

DATE: 6/18/19

DRAWN BY: LJPC

SHEET: 1 OF 1

PROWAG AND
DOWNTOWN PROJECTS

BOULDER SETTING