
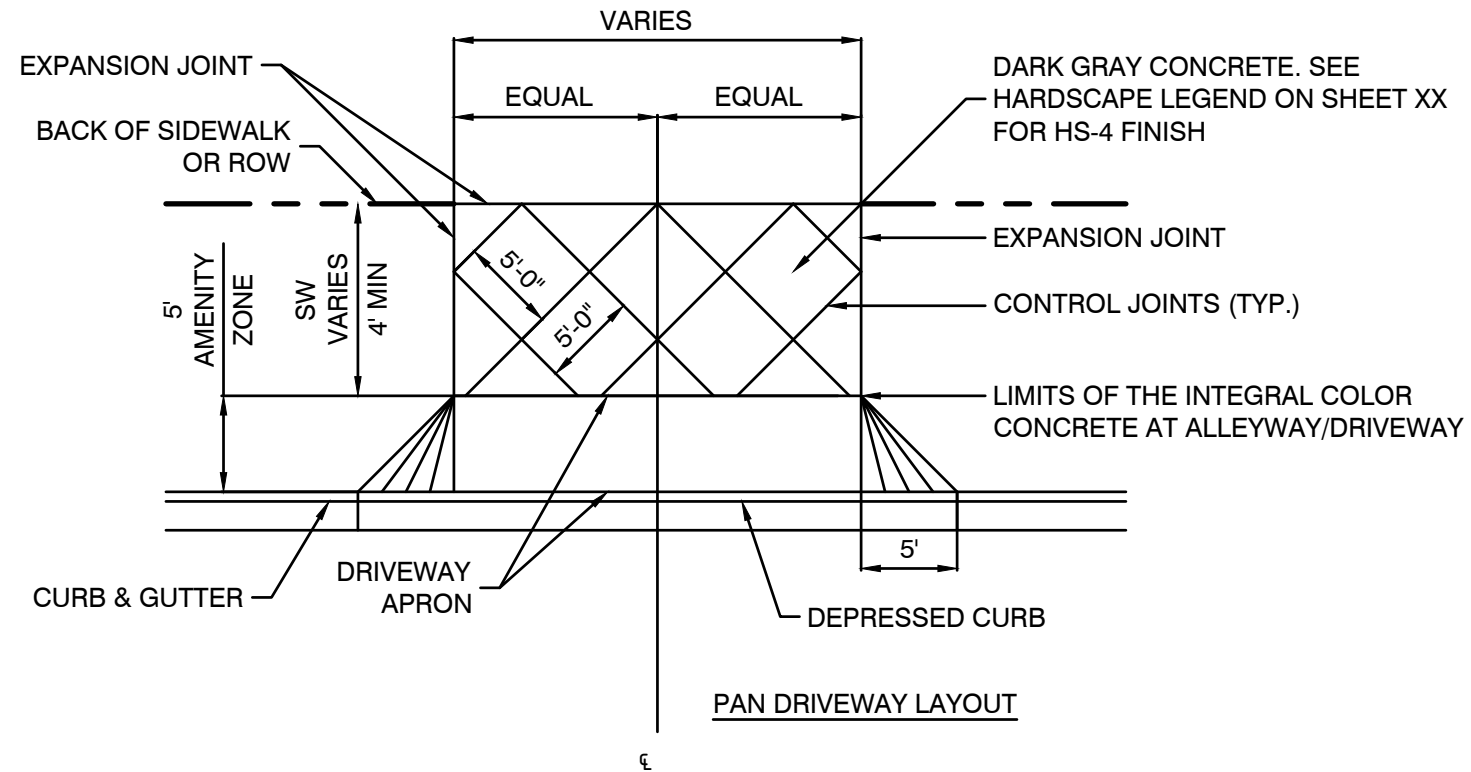


NOTE:

1. REINFORCING IN DRIVEWAY PARALLEL TO JOINTS
2. CENTER SCORING BASED ON WIDTH OF DRIVE

CONSTRUCT DETECTABLE WARNING PAD (TRUNCATED DOMES) ACROSS PEDESTRIAN ACCESS PATH (FOR ALLEYWAY ONLY) BOTH SIDES

LIMITS OF THE INTEGRAL COLOR CONCRETE AT ALLEYWAY/DRIVEWAY BCR/ECR

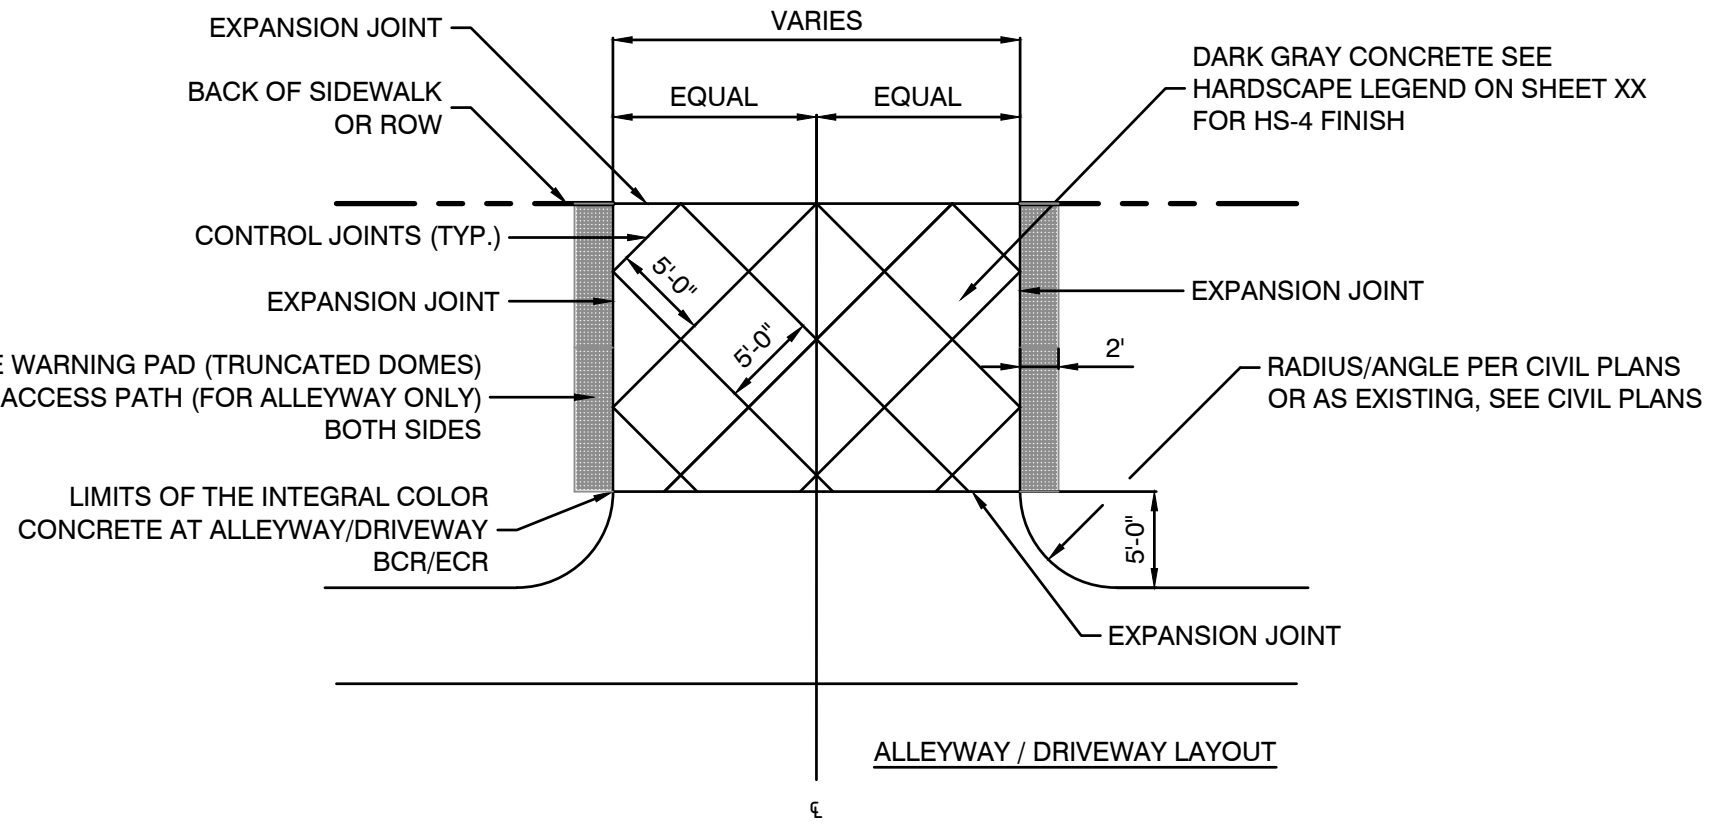

PROWAG AND DOWNTOWN PROJECTS

ALLEYWAY / DRIVEWAY LAYOUT

DEPARTMENT OF PUBLIC WORKS
CAPITAL PROJECT MANAGEMENT

DATE: 6/22/21 DRAWN BY: IJPC

SHEET: 1 OF 1

