
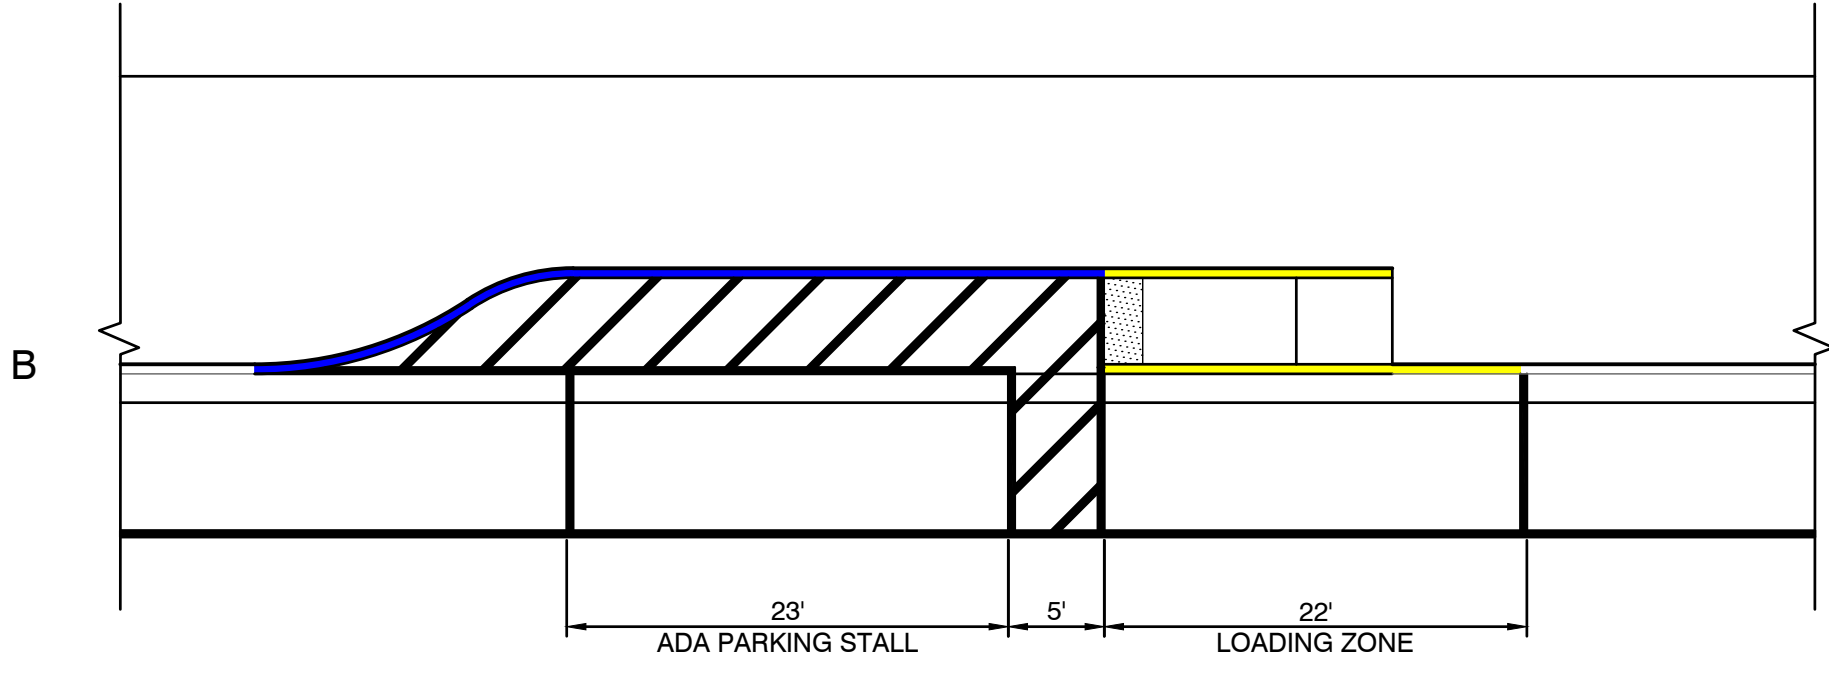


SCALE
1:10

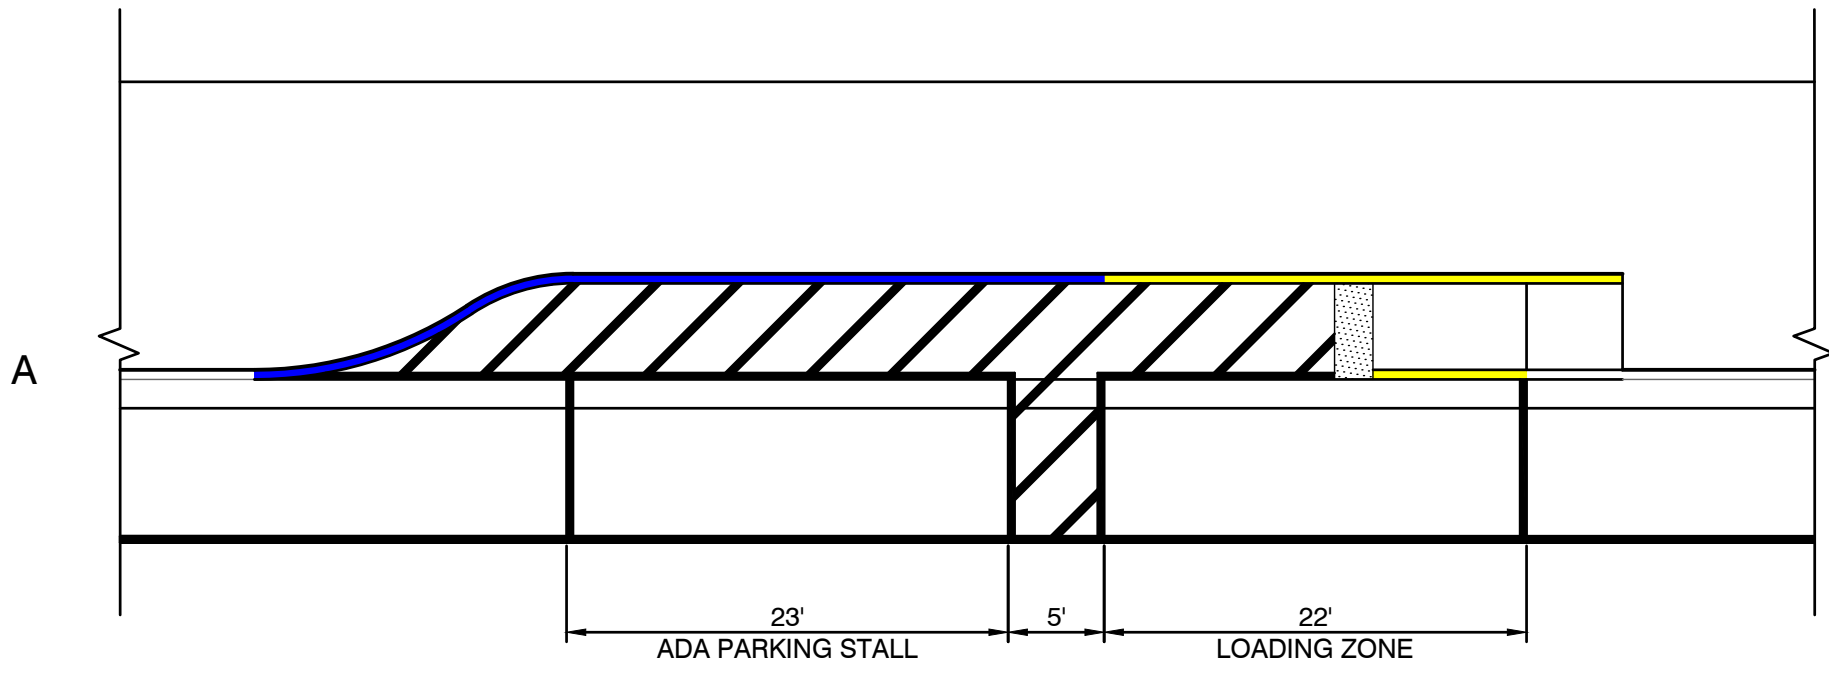



DEPARTMENT OF PUBLIC WORKS
CAPITAL PROJECT MANAGEMENT
DATE: 7/9/20
DRAWN BY: IJPC
SHEET: 1 OF 1

PROWAG AND
DOWNTOWN PROJECTS
ON-STREET ADA PARKING
NEAR-SIDE OF INTERSECTION W/ LOADING ZONE

DEPARTMENT OF PUBLIC WORKS
CAPITAL PROJECT MANAGEMENT
DATE: 7/9/20
DRAWN BY: IJPC
SHEET: 1 OF 1



SCALE
1:10

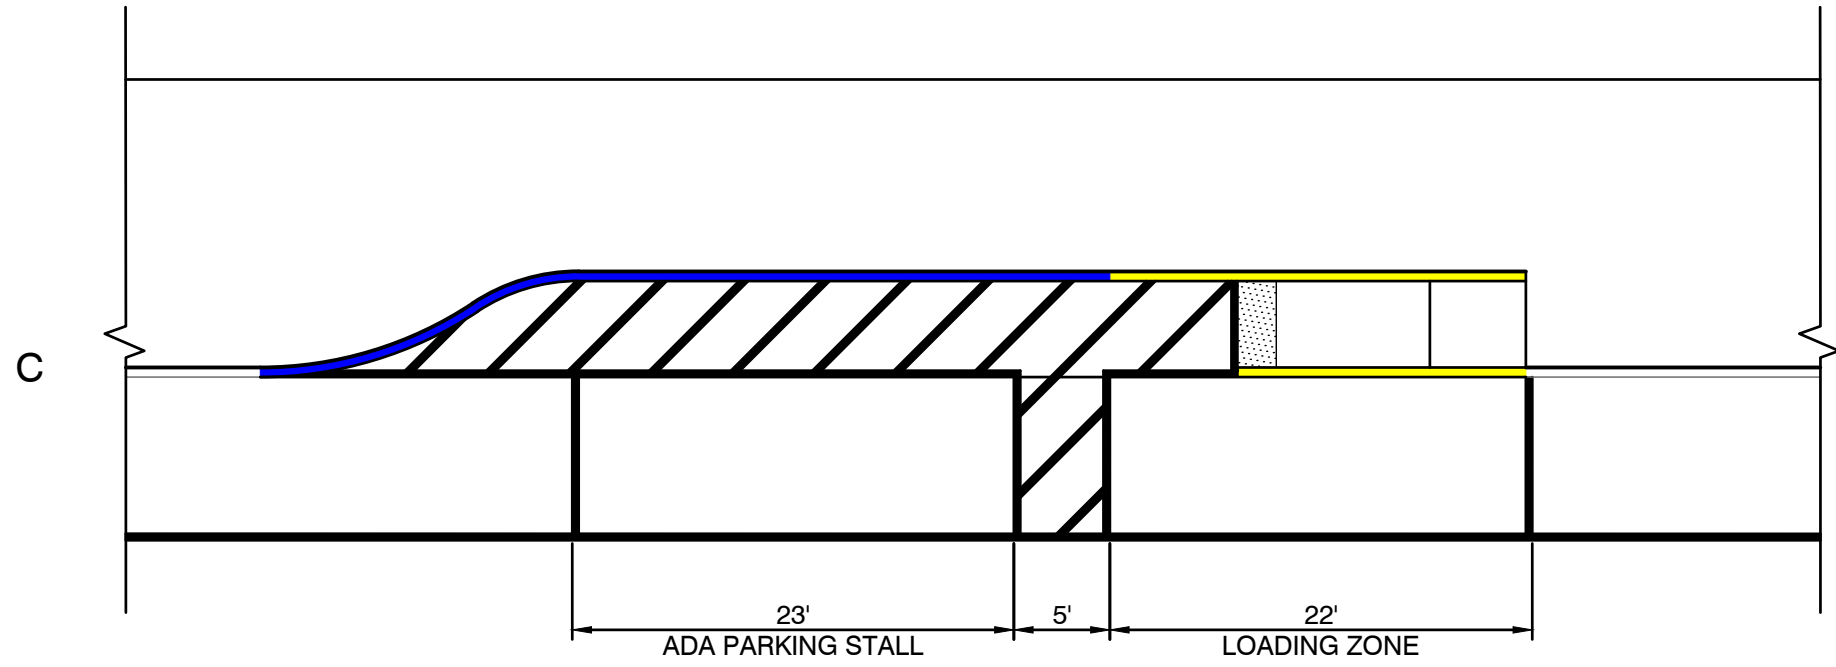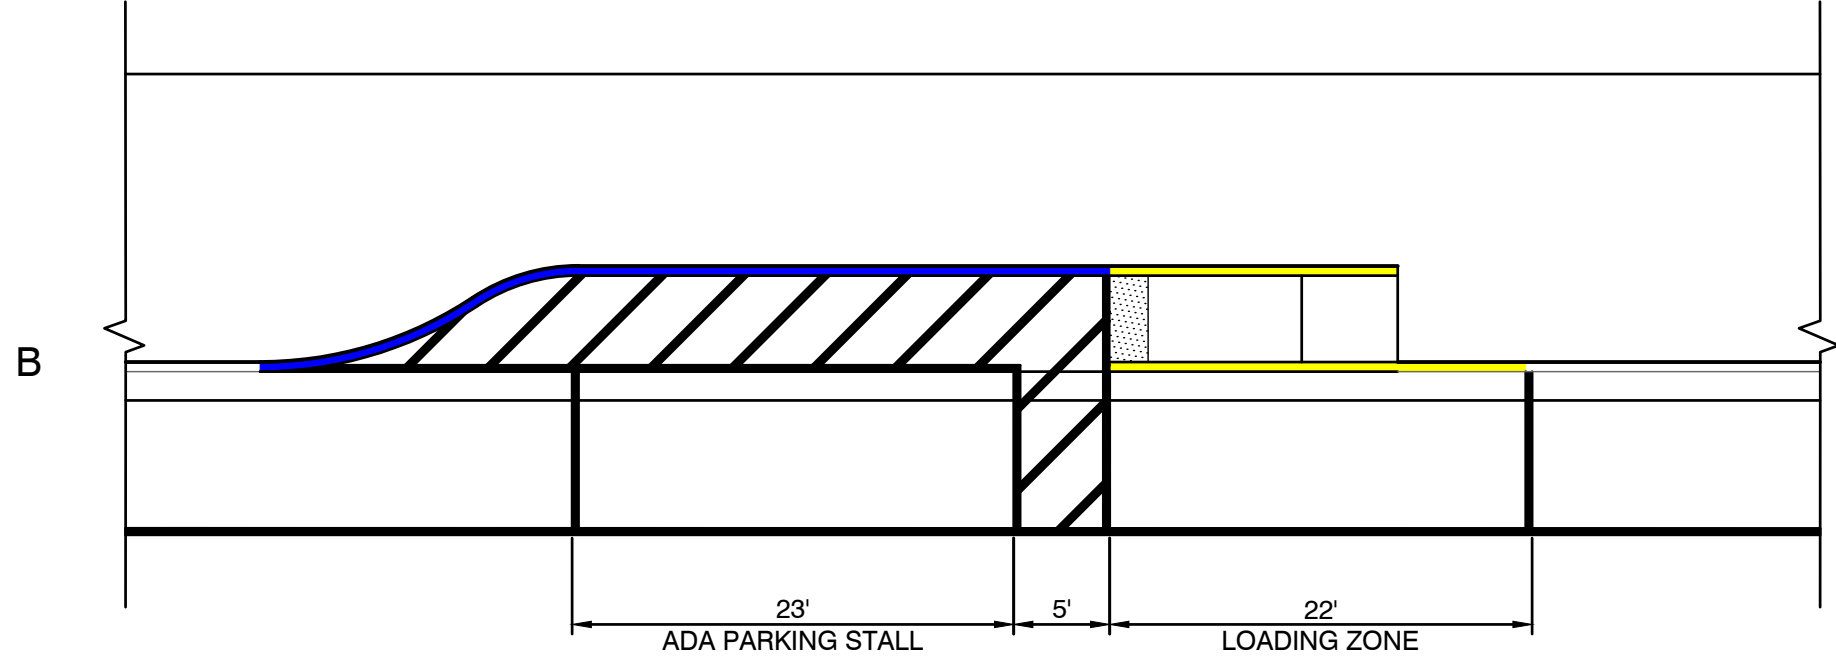

DEPARTMENT OF PUBLIC WORKS
CAPITAL PROJECT MANAGEMENT
DATE: 7/9/20 DRAWN BY: IJPC
SHEET: 1 OF 1

PROWAG AND
DOWNTOWN PROJECTS
ON-STREET ADA PARKING
NEAR-SIDE OF INTERSECTION W/ LOADING ZONE