


### SIGNAL MOUNTING DETAIL

SCALE: N.T.S.

**1**  
TS-XX  
**XX-A(MOD) TRAFFIC SIGNAL POLE WITH  
SIGNAL CABINET & TELECOM CABINET**  
SCALE: N.T.S.

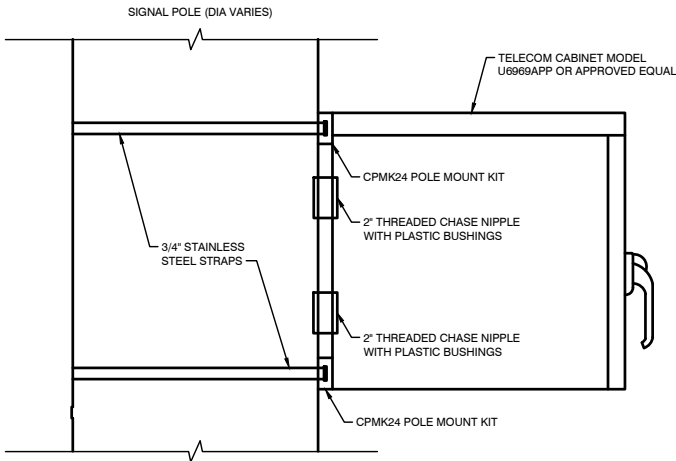

### 2 TELECOM CABINET MOUNTING DETAIL

SCALE: N.T.S.

**2**  
IT11  
**TELECOM CABINET MOUNTING DETAIL**  
SCALE: N.T.S.

## SIGNAL CABINET AND TELECOM CABINET MOUNTING DETAILS

DEPARTMENT OF PUBLIC WORKS

TRANSPORTATION ENGINEERING

DATE: 3/16/22

DRAWN BY: LG

SHEET: 1 OF 1

