







SITE PLAN

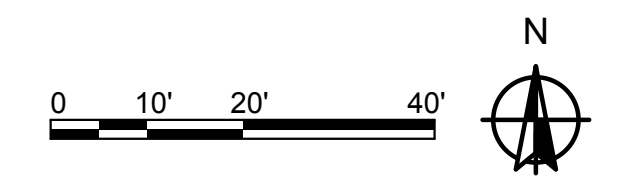


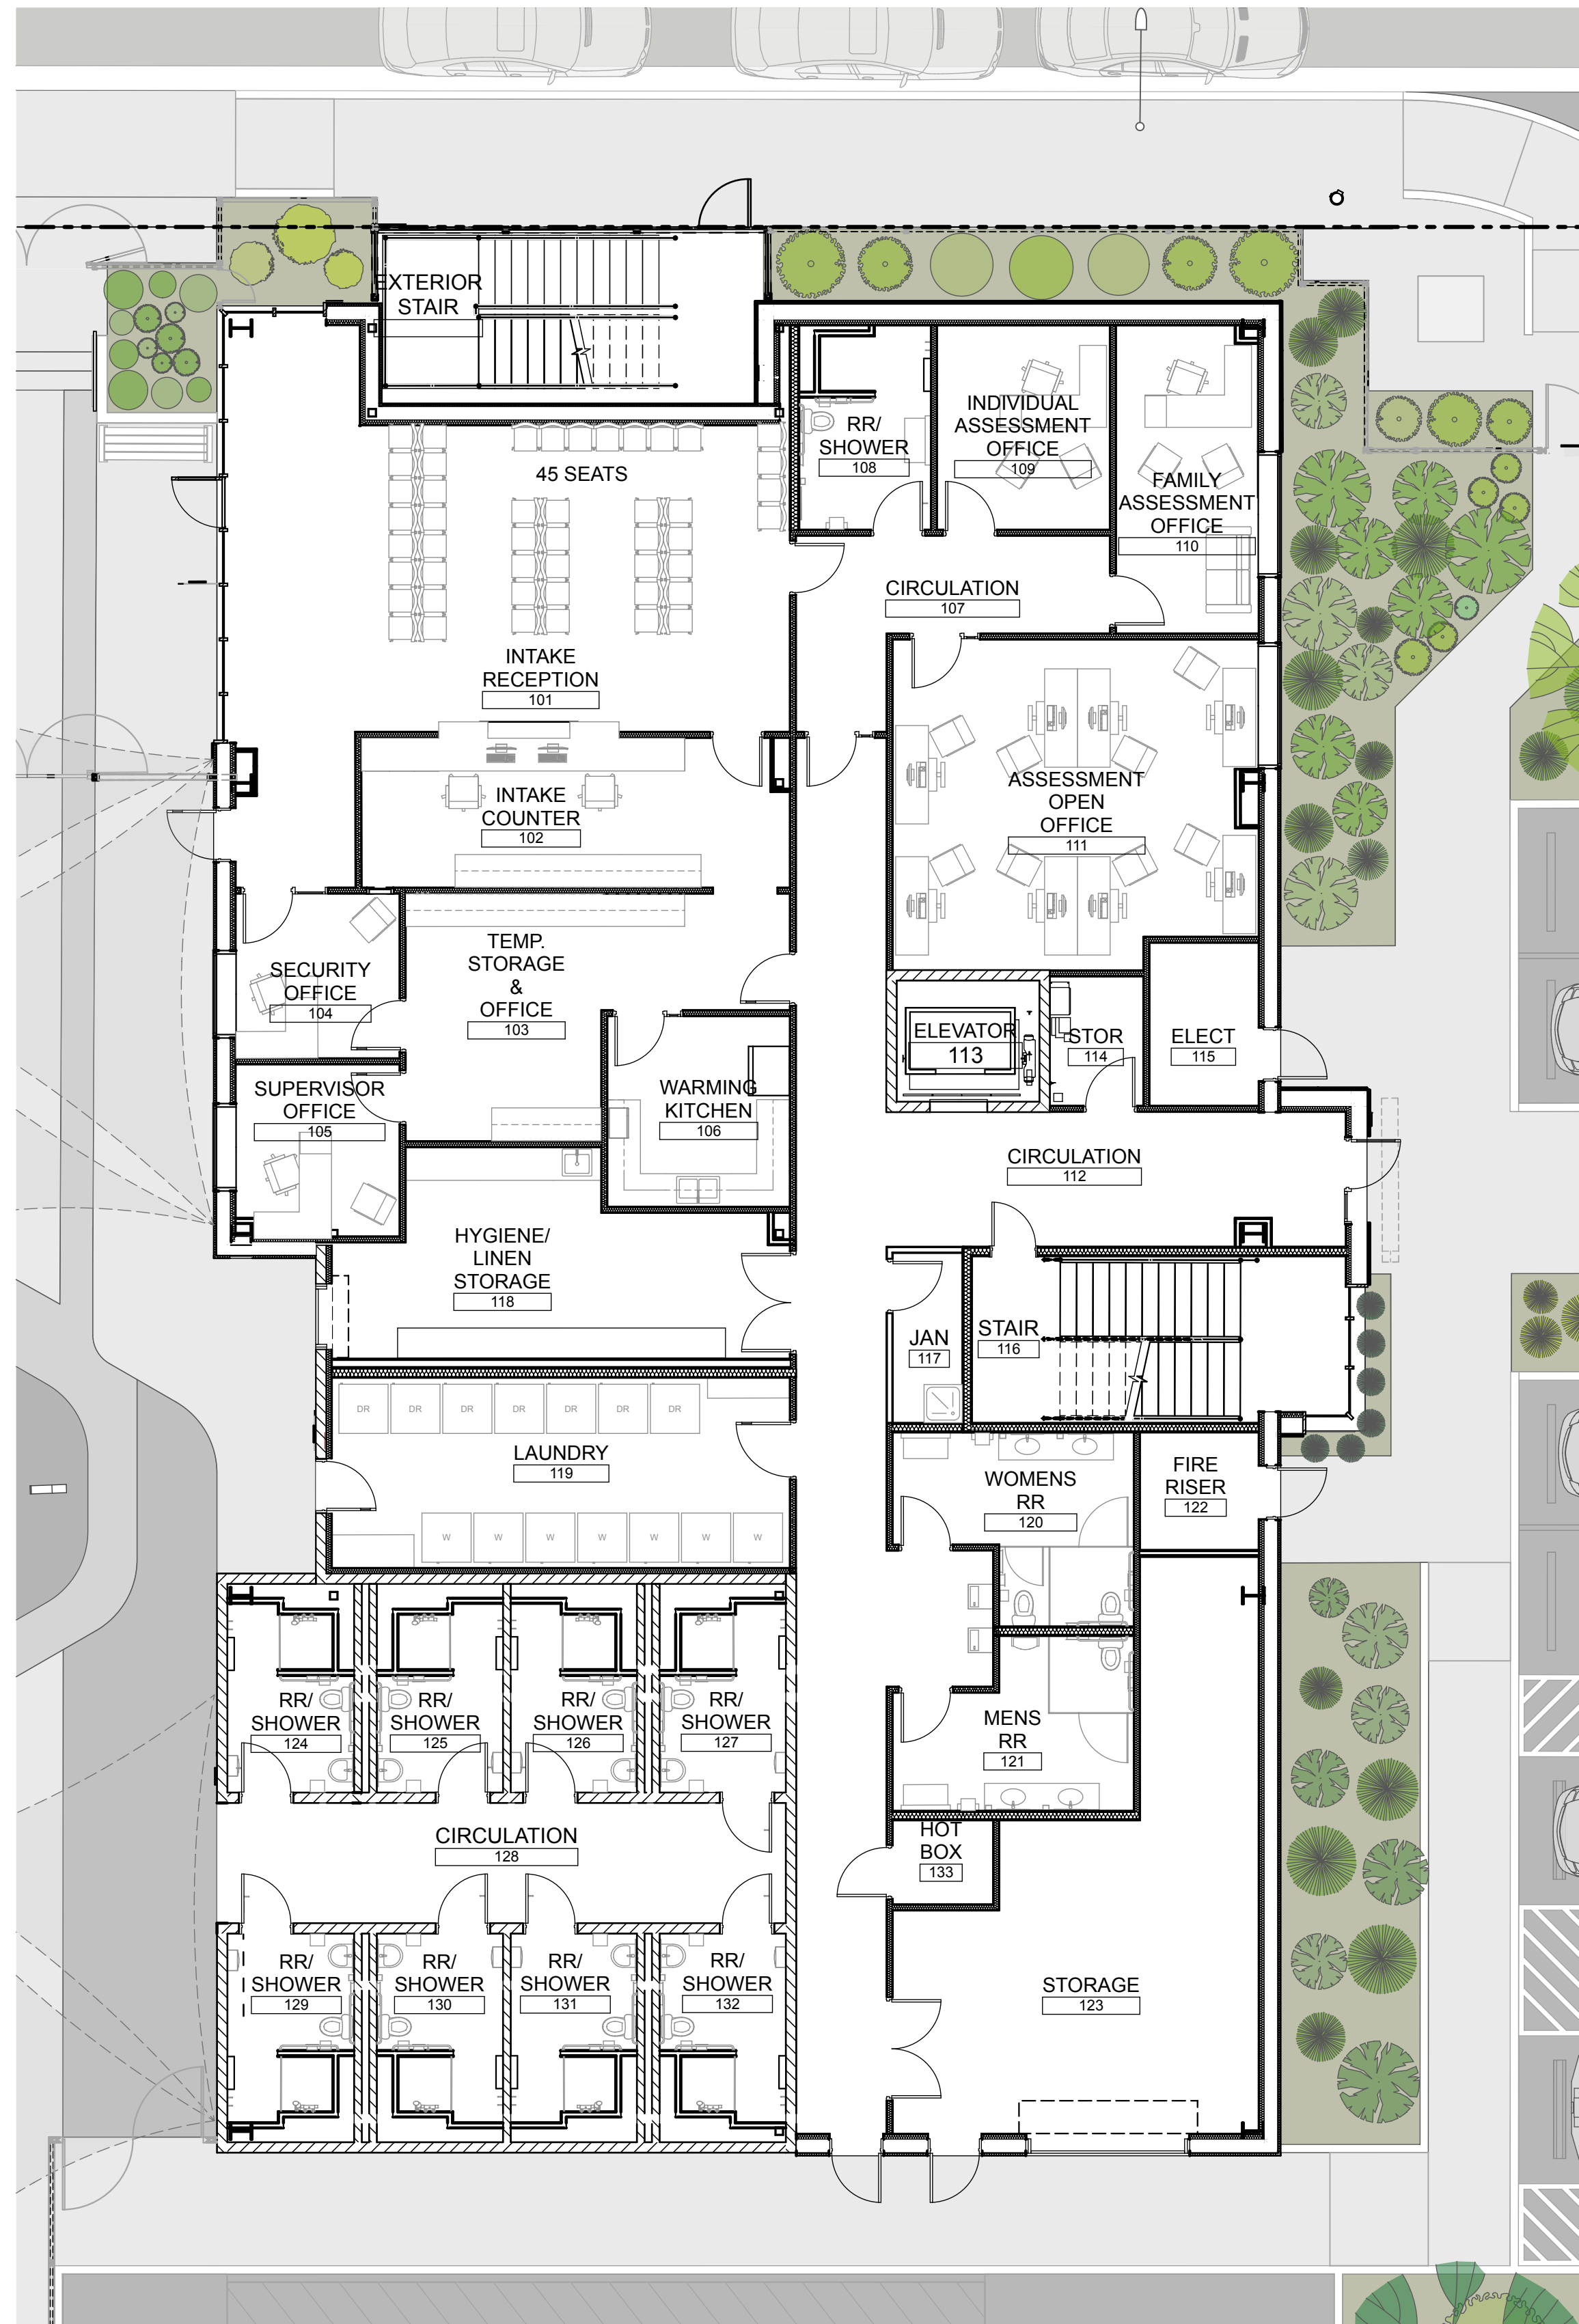


ADMINISTRATION BUILDING
FIRST FLOOR PLAN

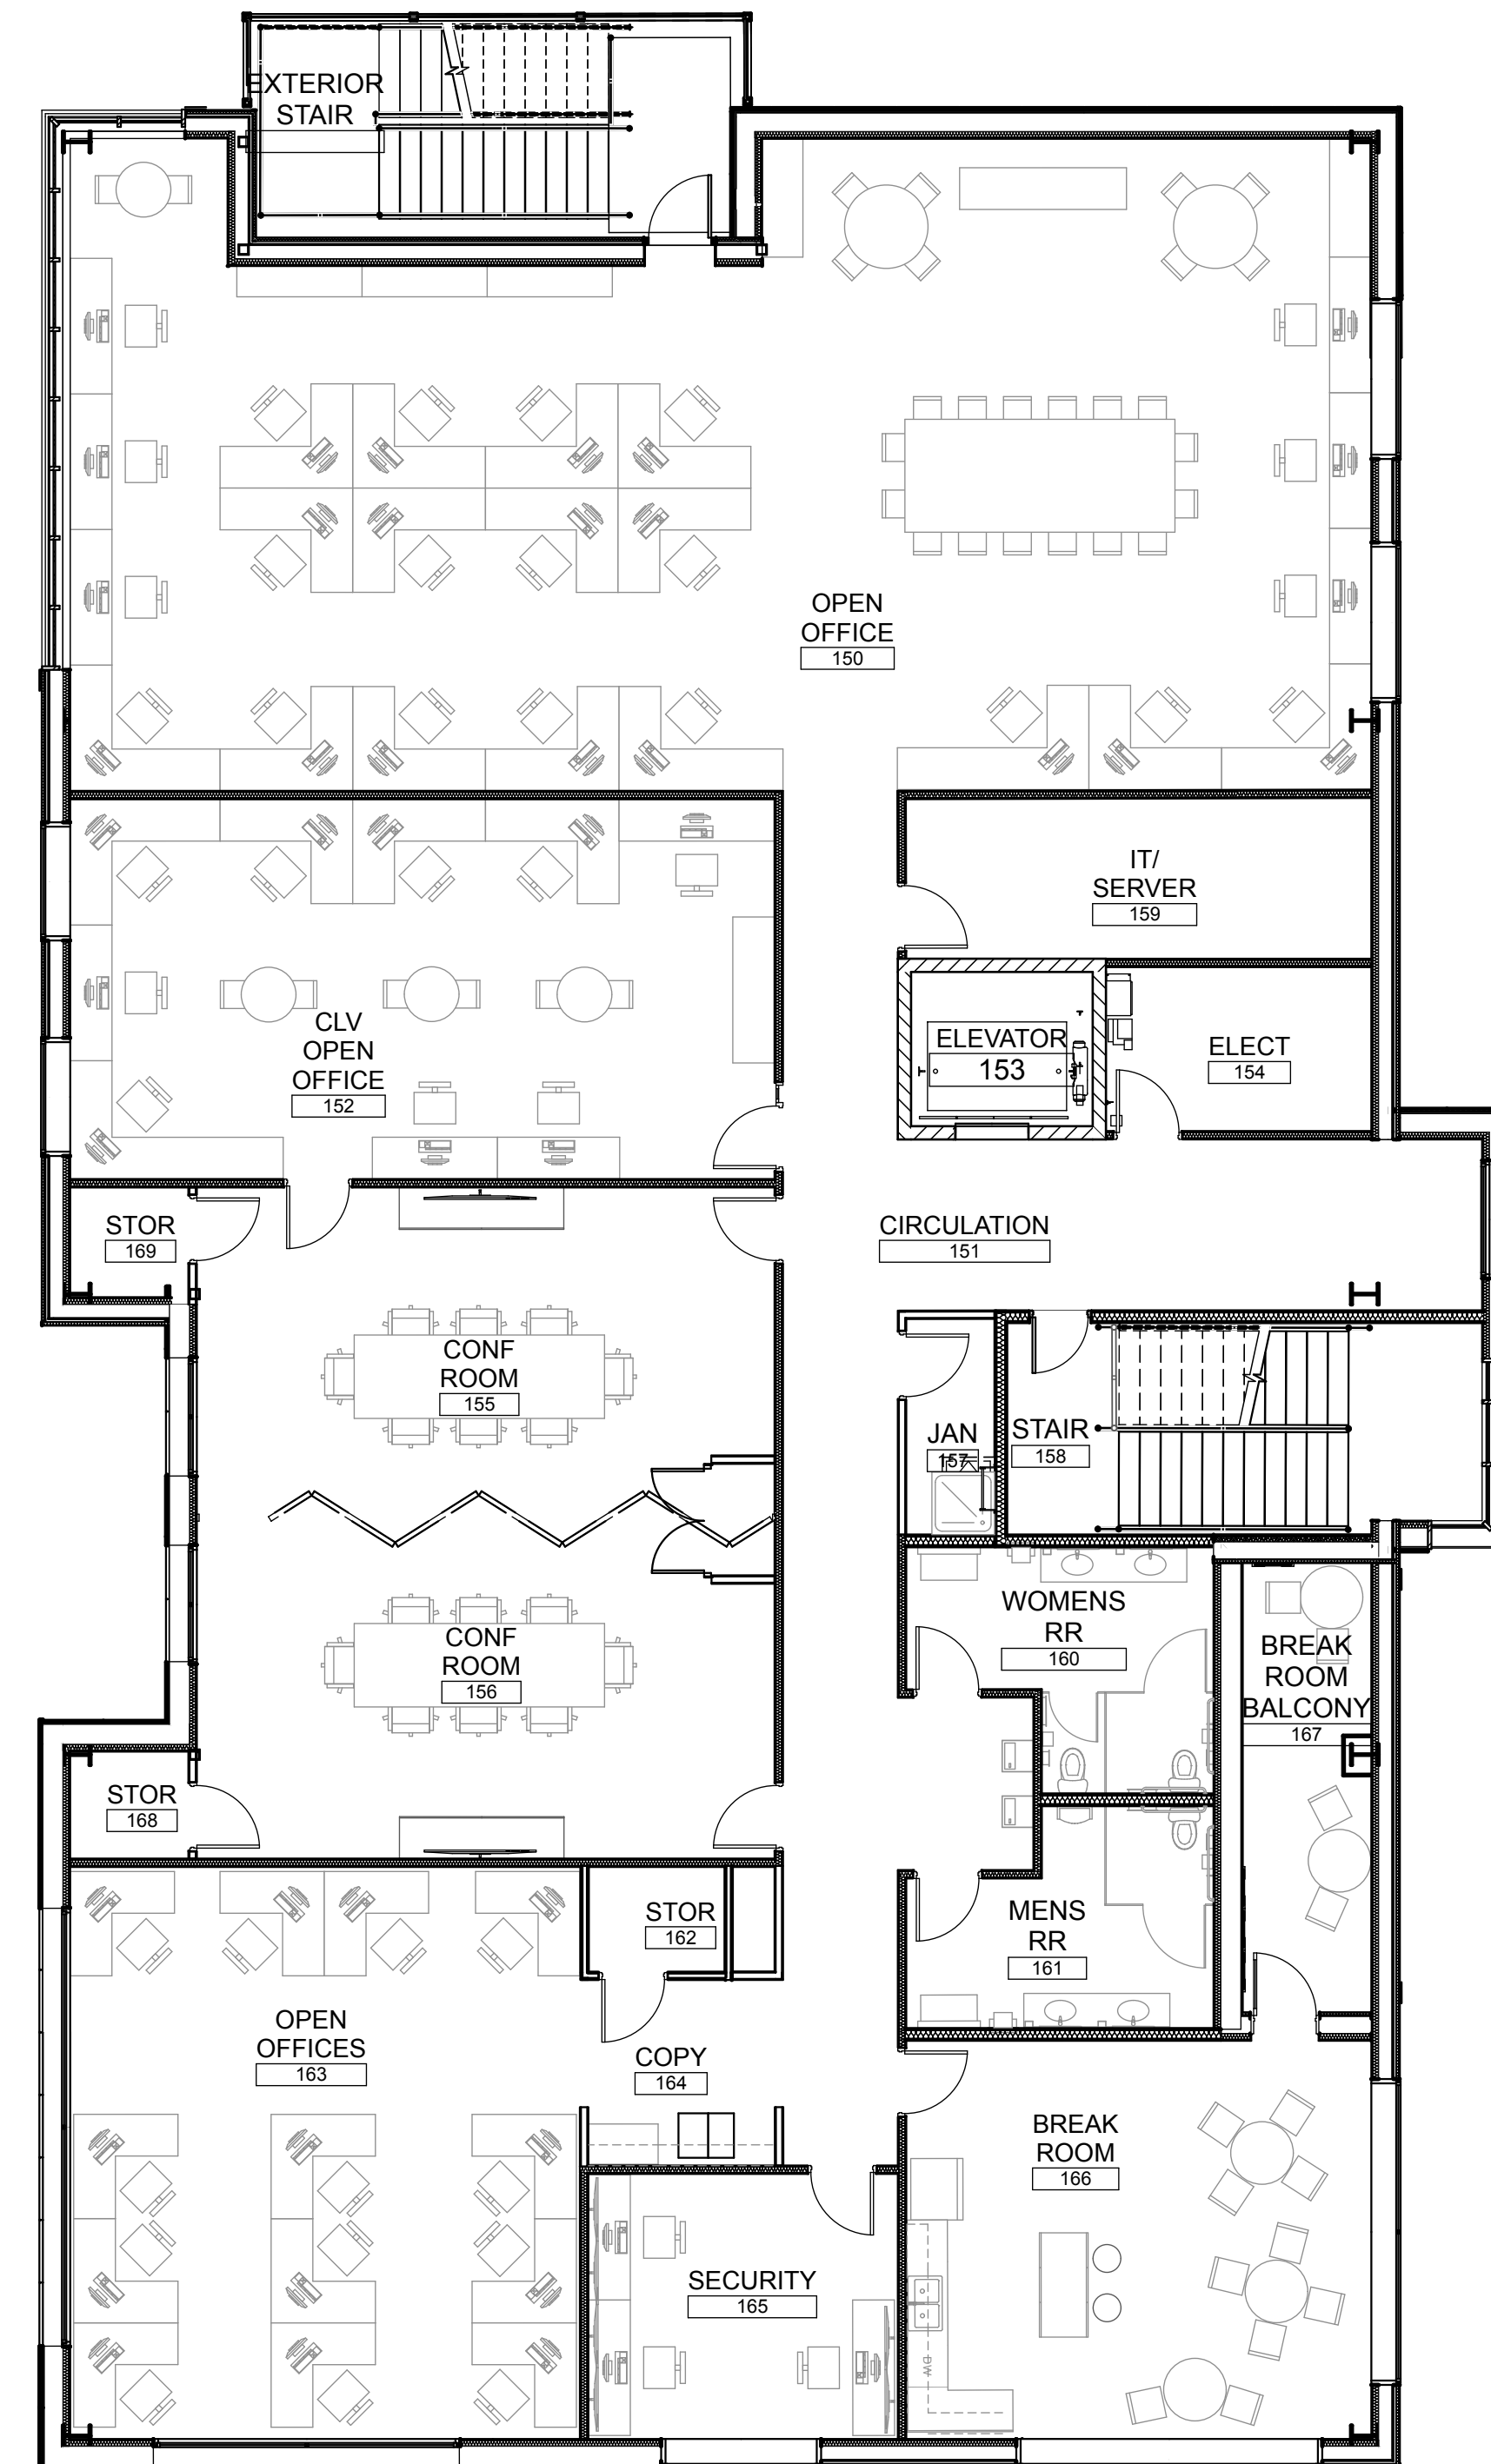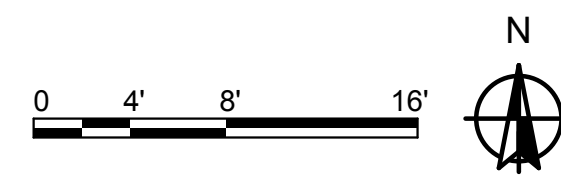



ADMINISTRATION BUILDING
SECOND FLOOR PLAN

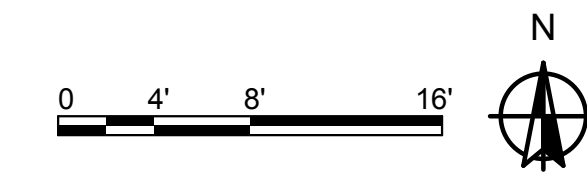


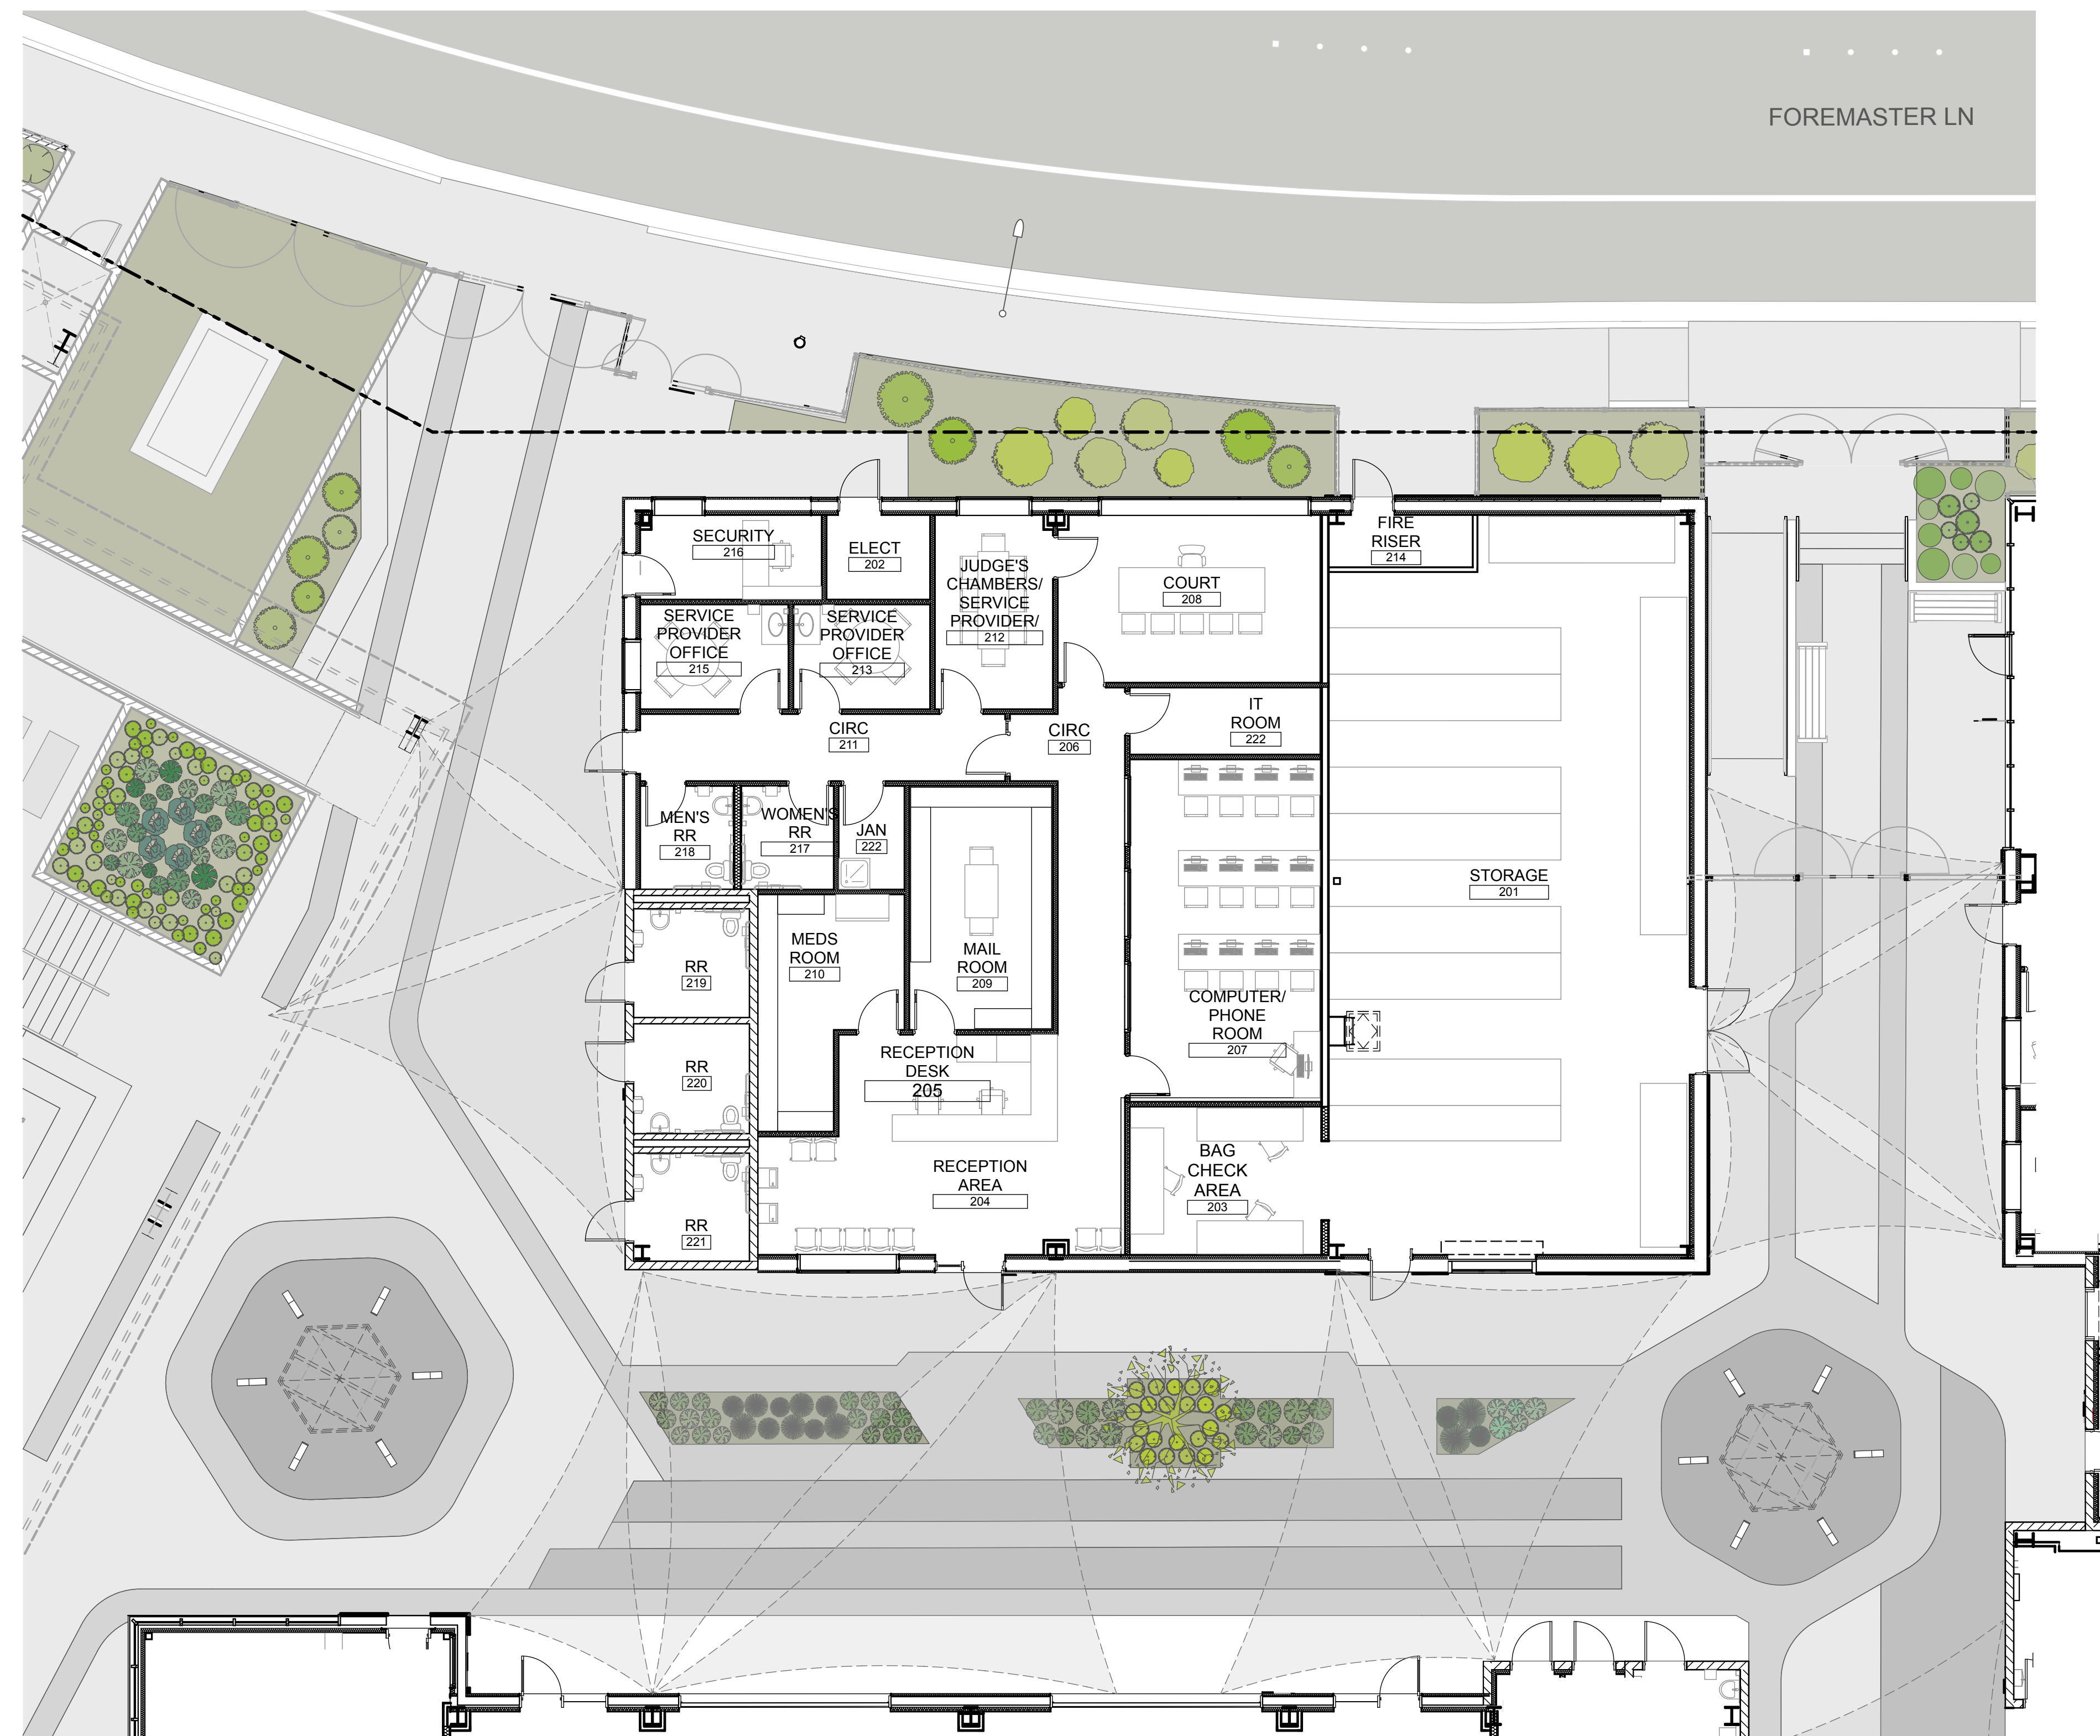


GUEST SERVICES BUILDING FLOOR PLAN

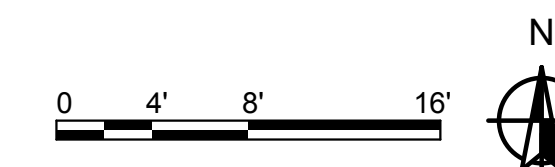


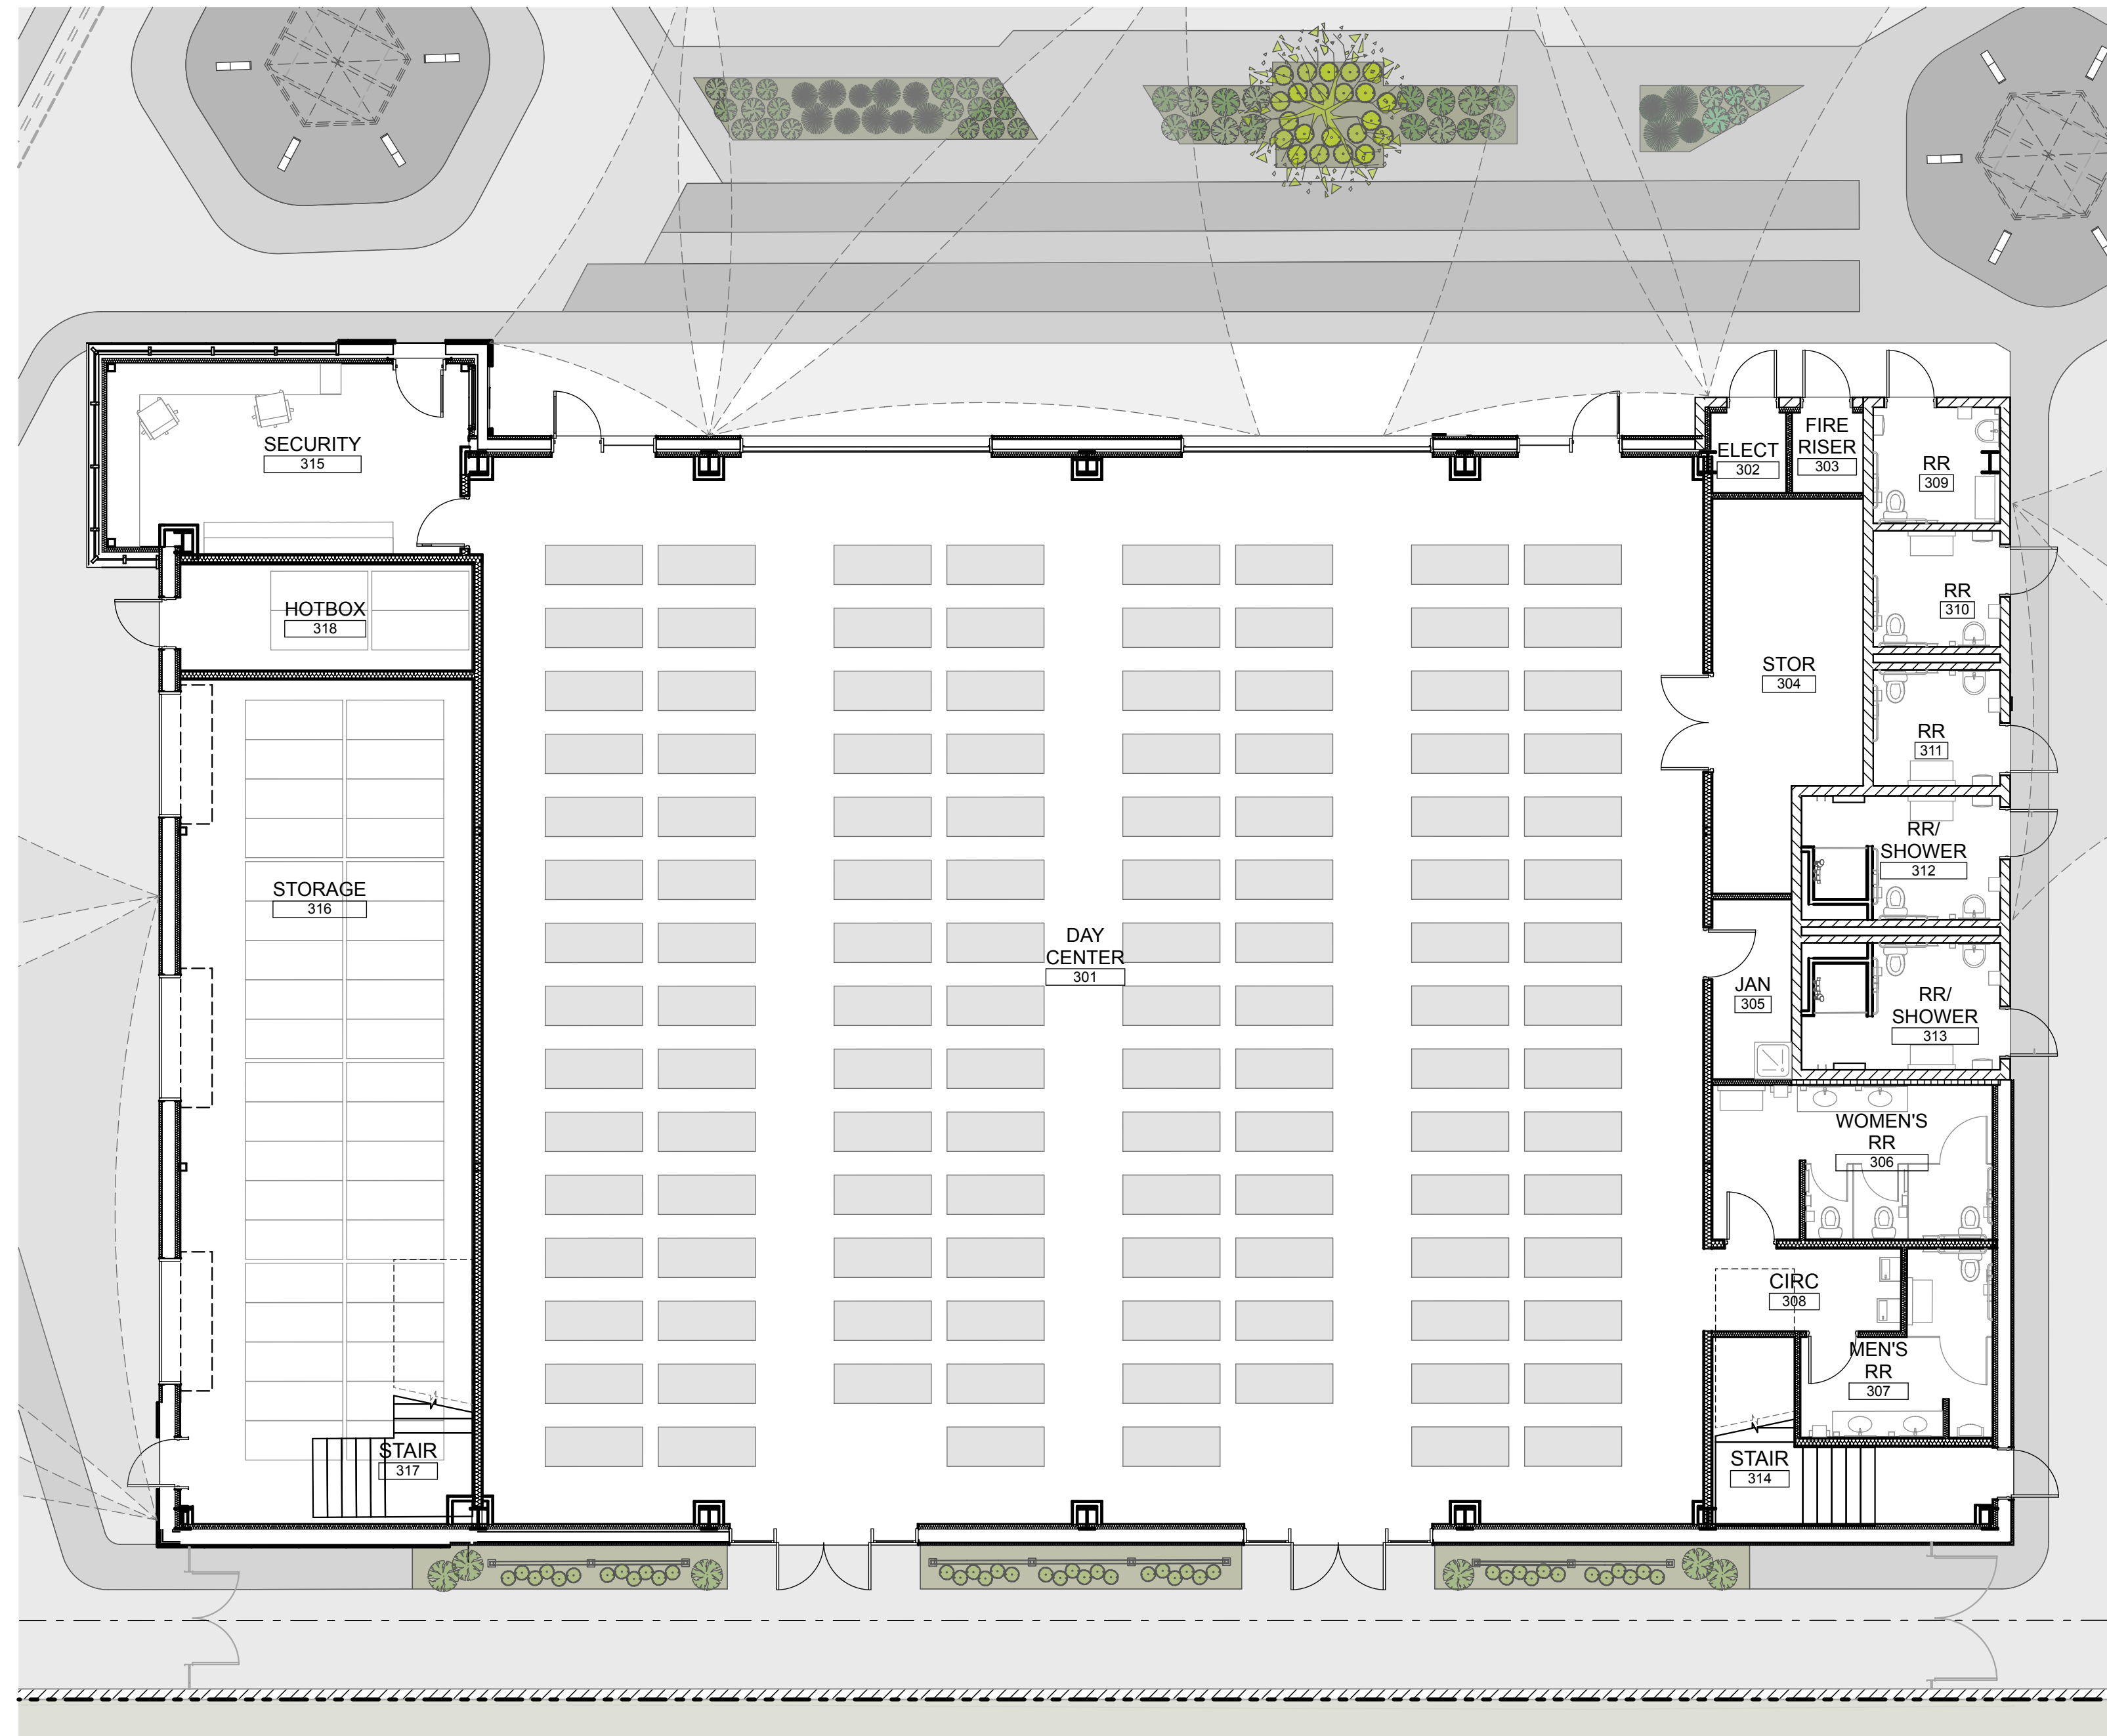


DAY CENTER BUILDING FIRST FLOOR PLAN

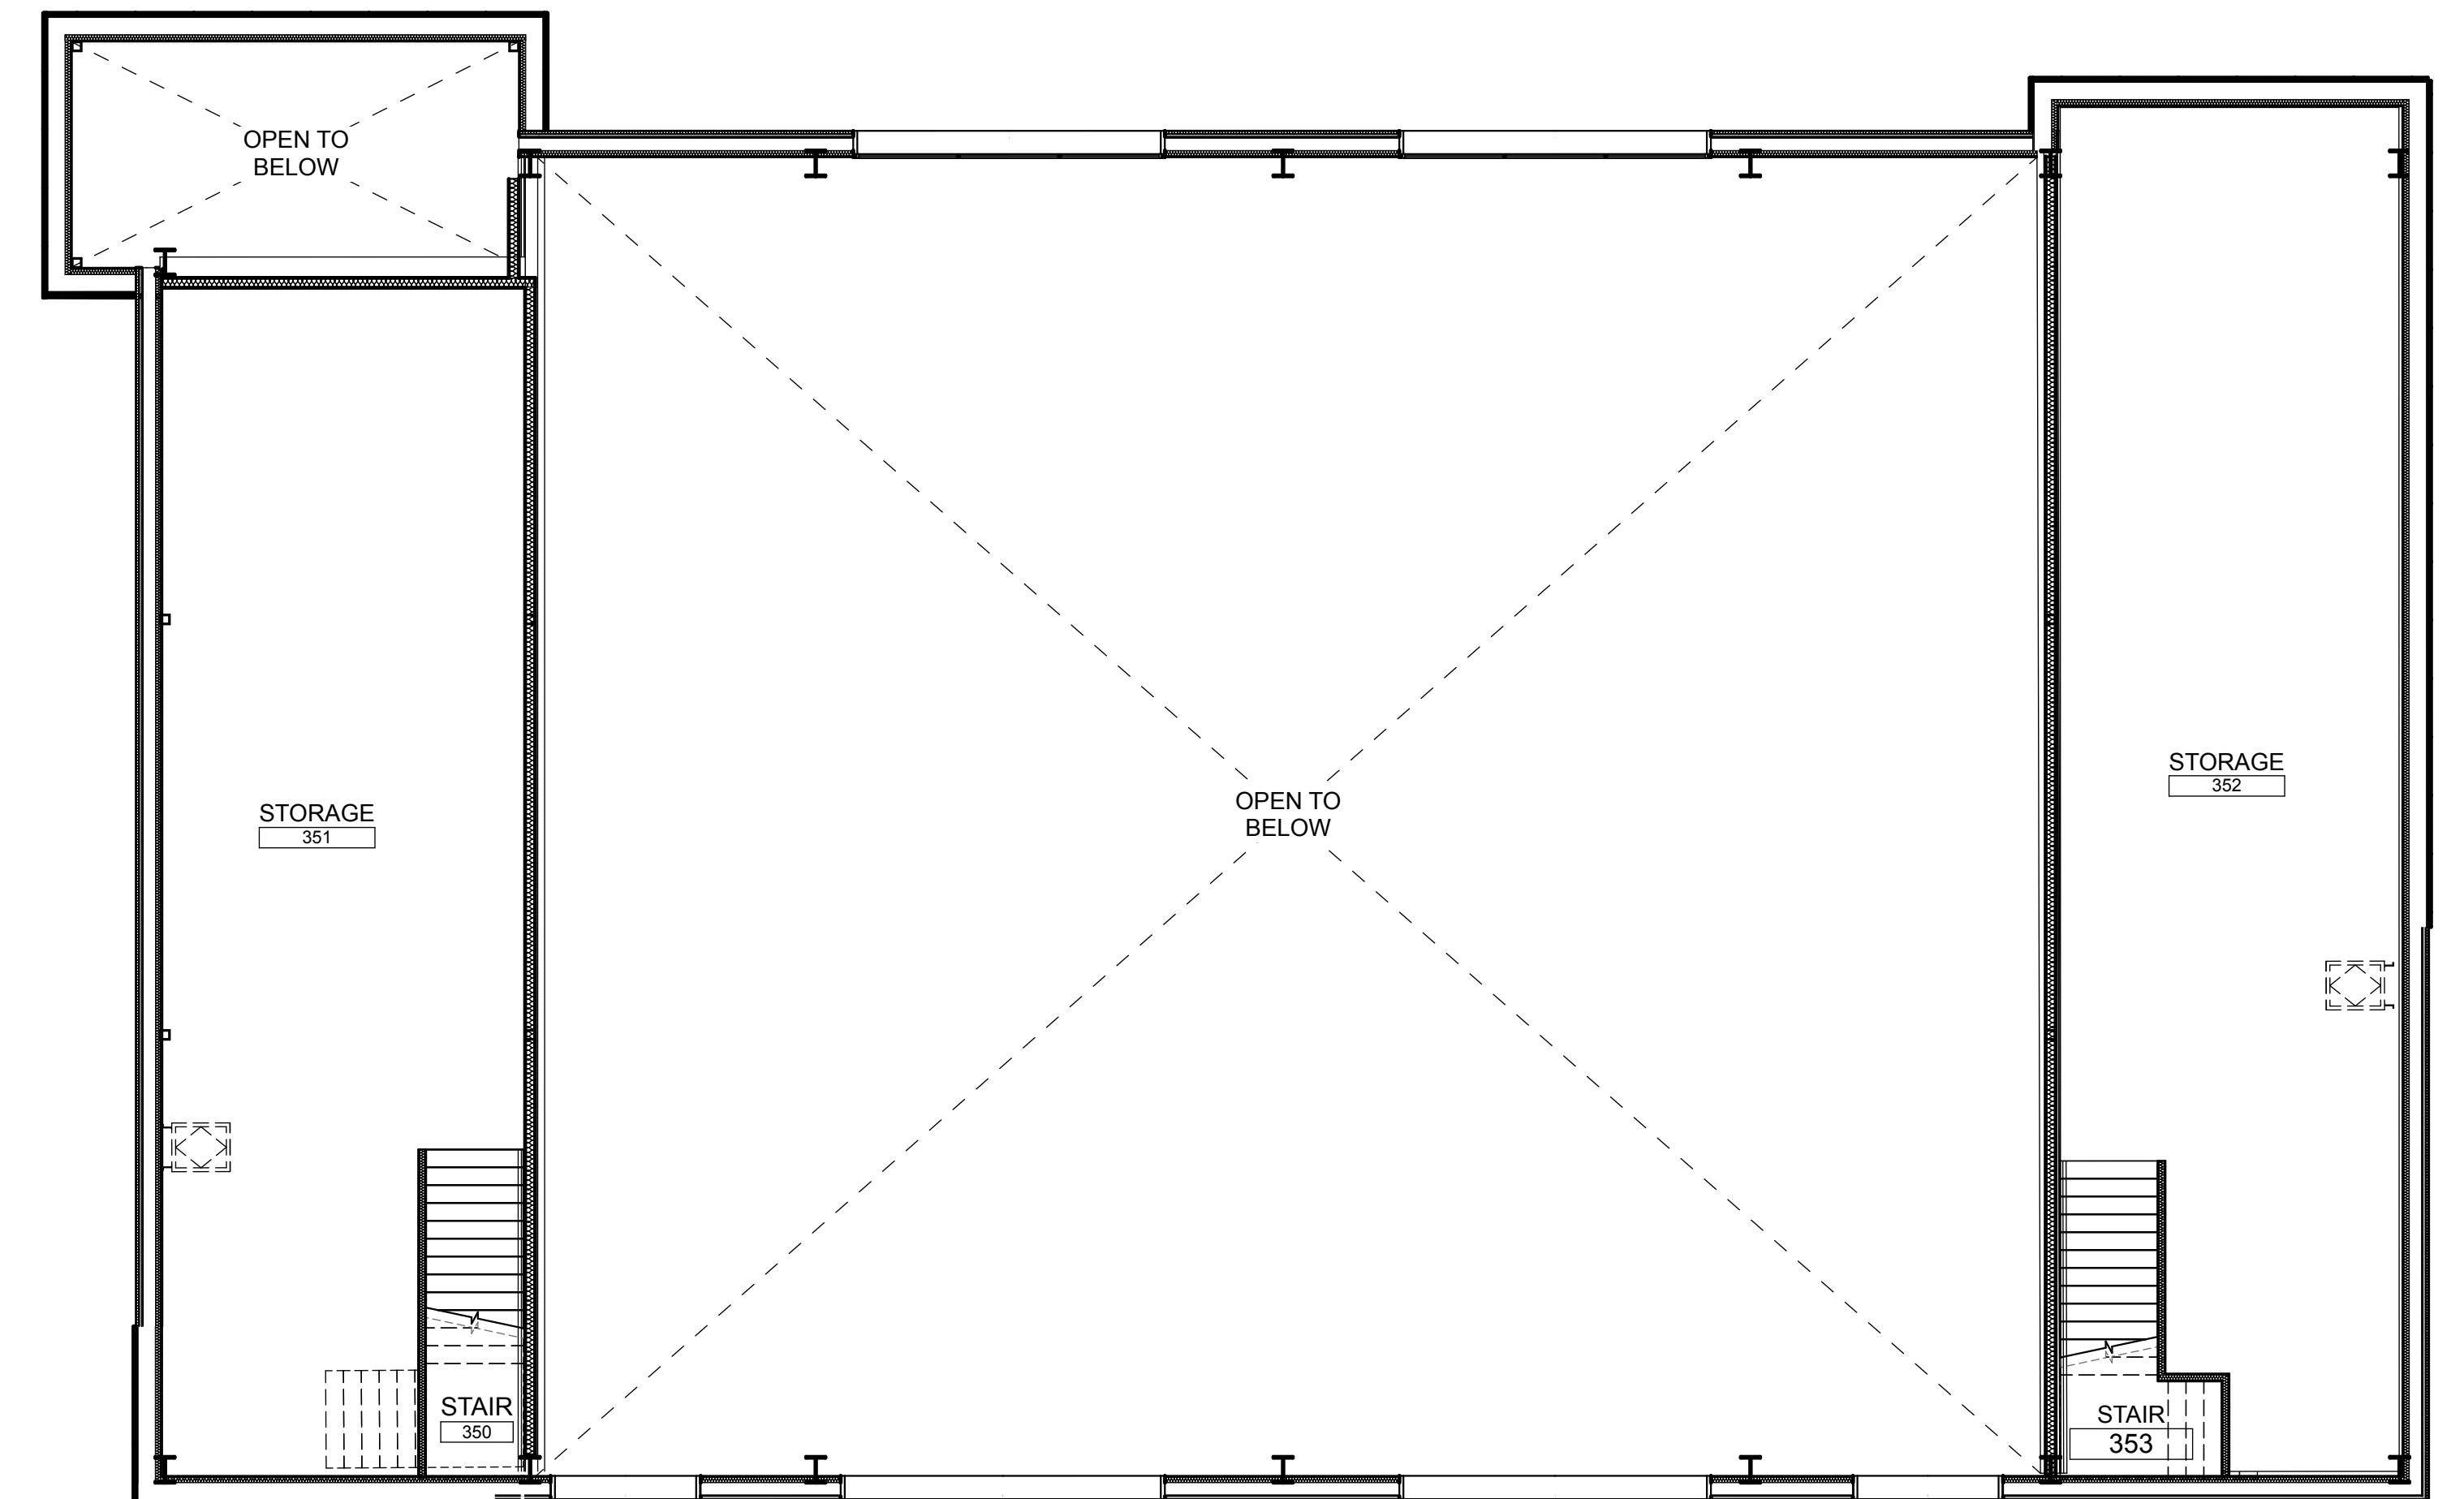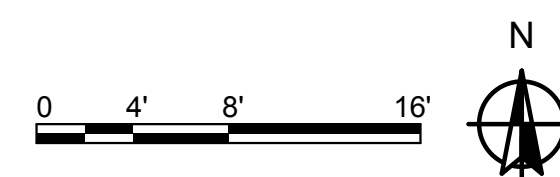


DAY CENTER BUILDING SECOND FLOOR PLAN

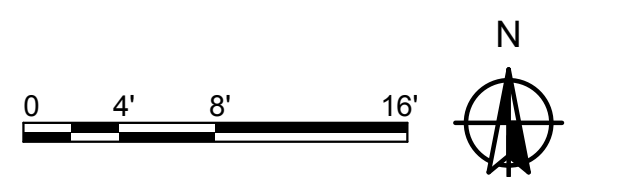

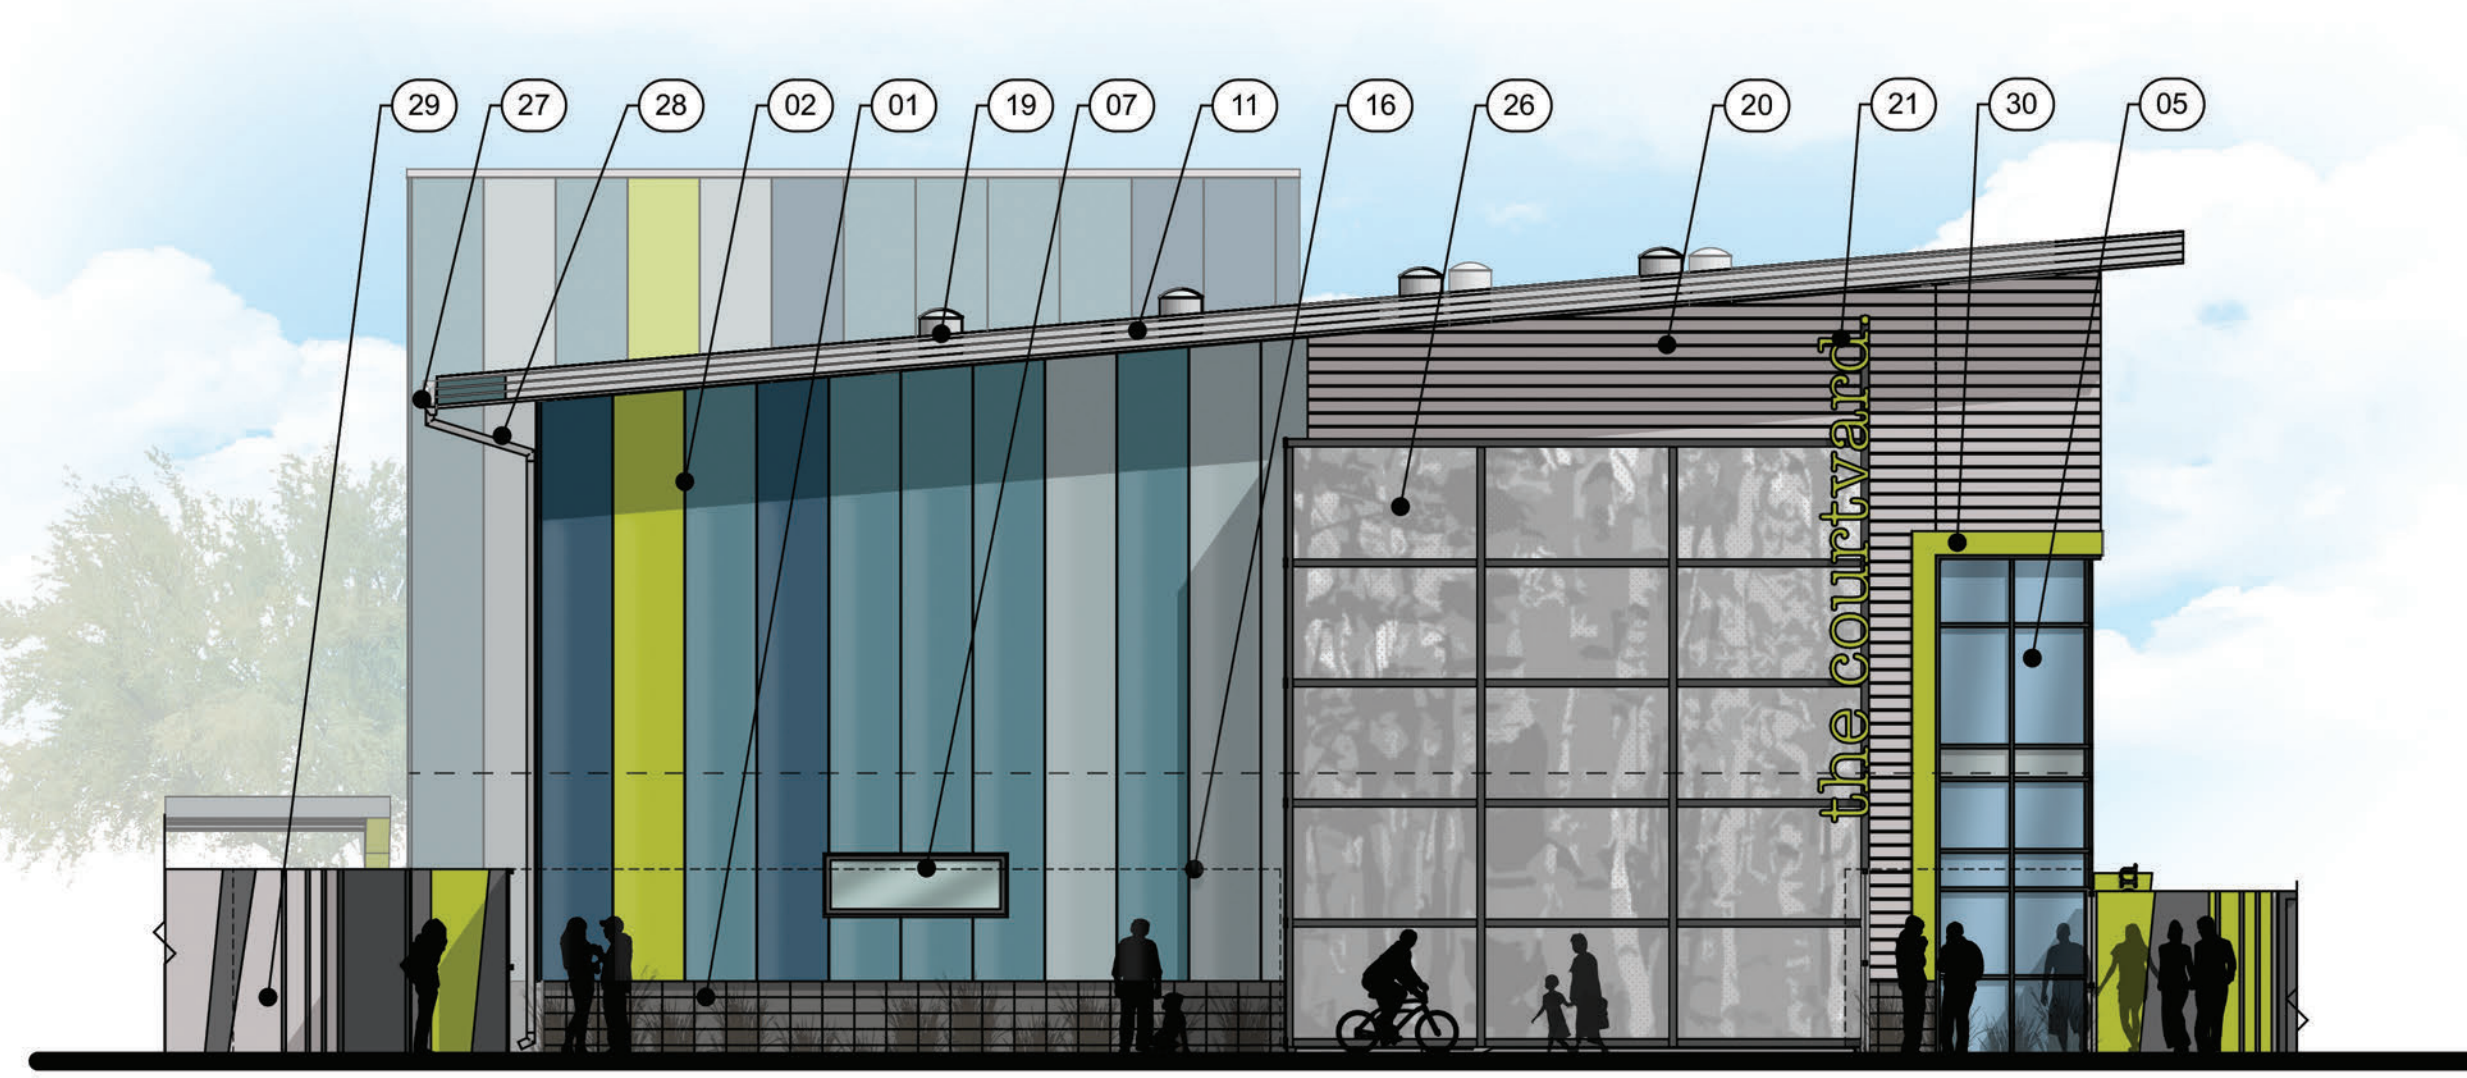


ADMINISTRATION BUILDING NORTH ELEVATION

0 4' 8' 16'

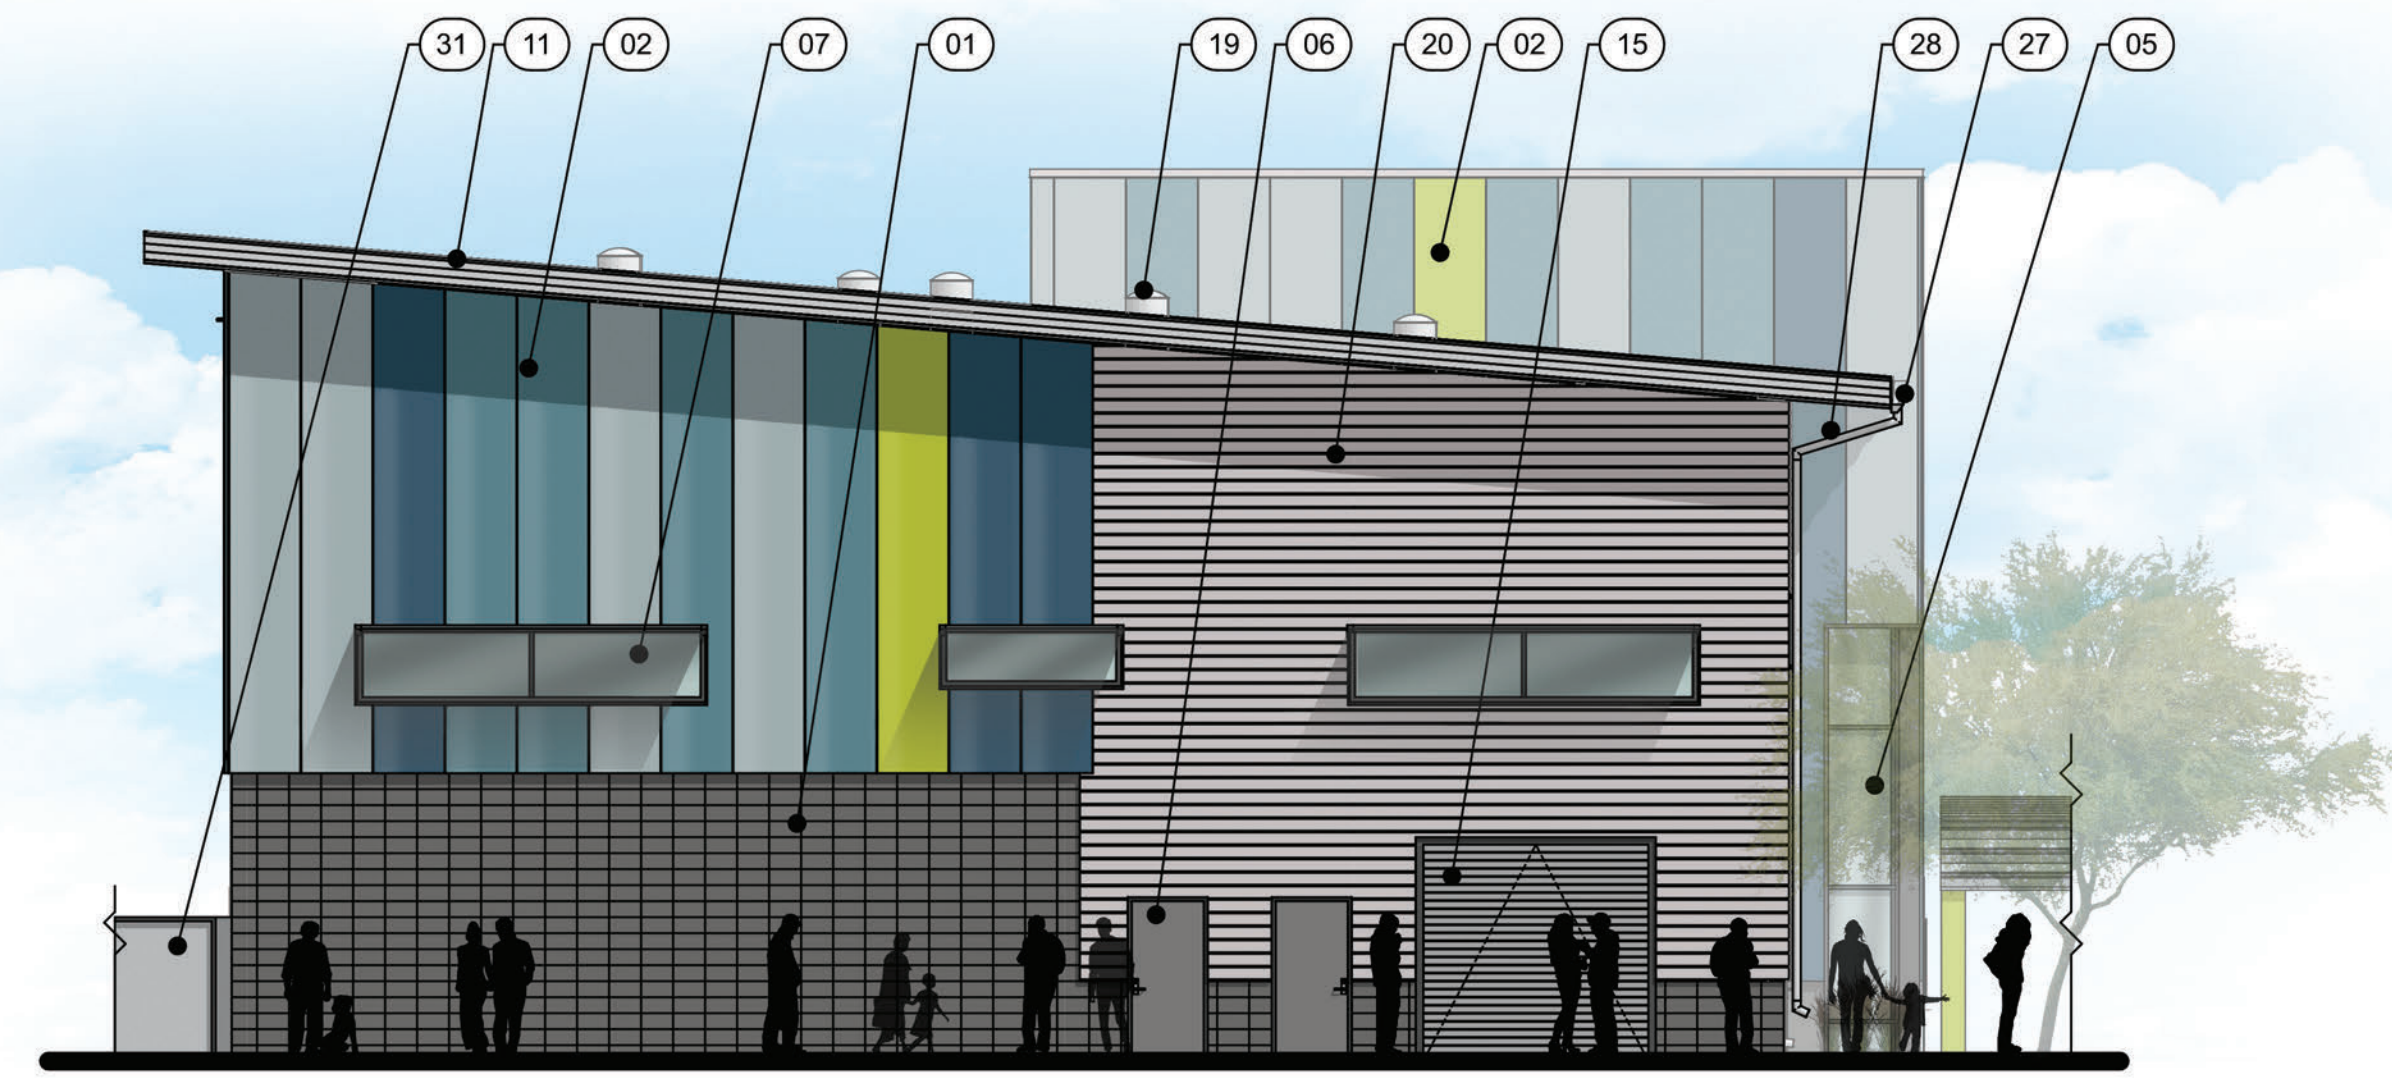


ADMINISTRATION BUILDING SOUTH ELEVATION

0 4' 8' 16'

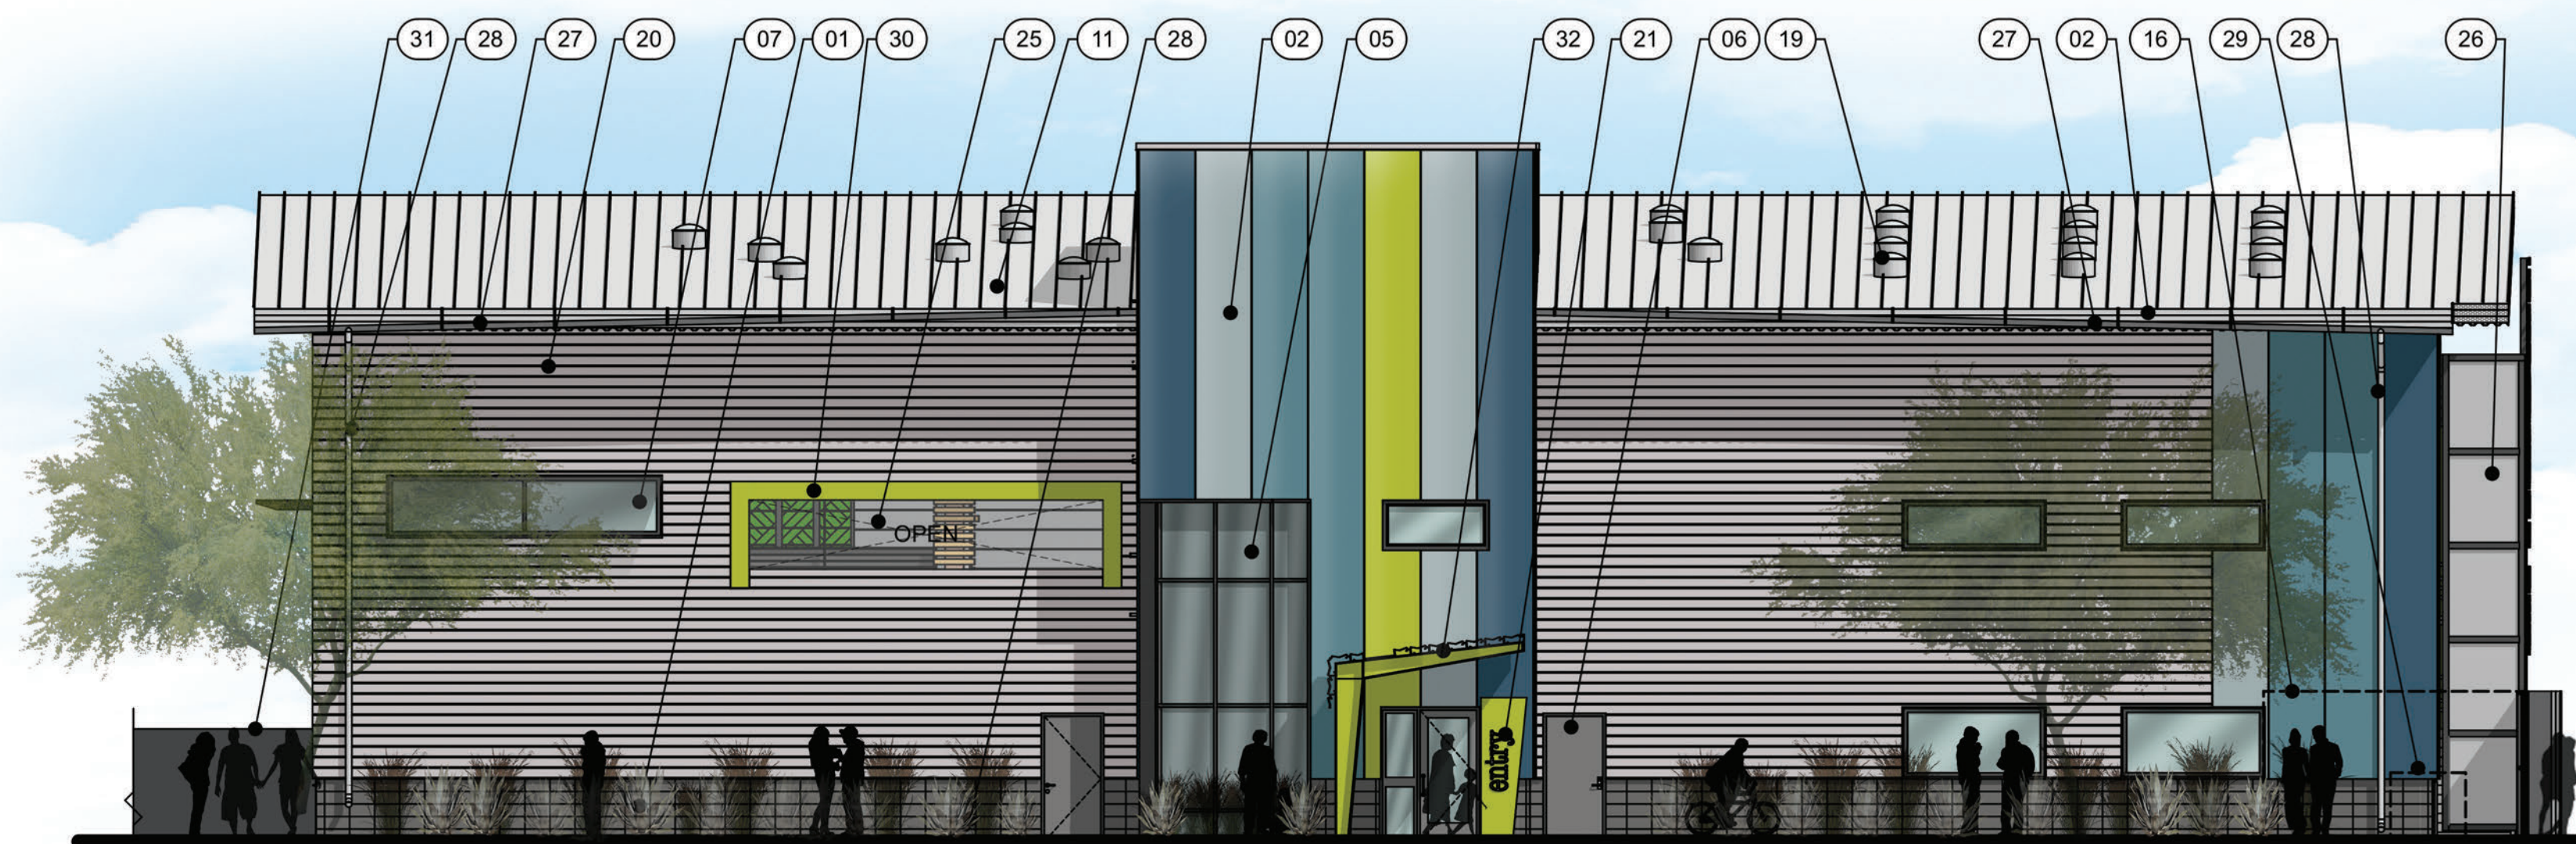

ADMINISTRATION BUILDING EAST ELEVATION

0 4' 8' 16'

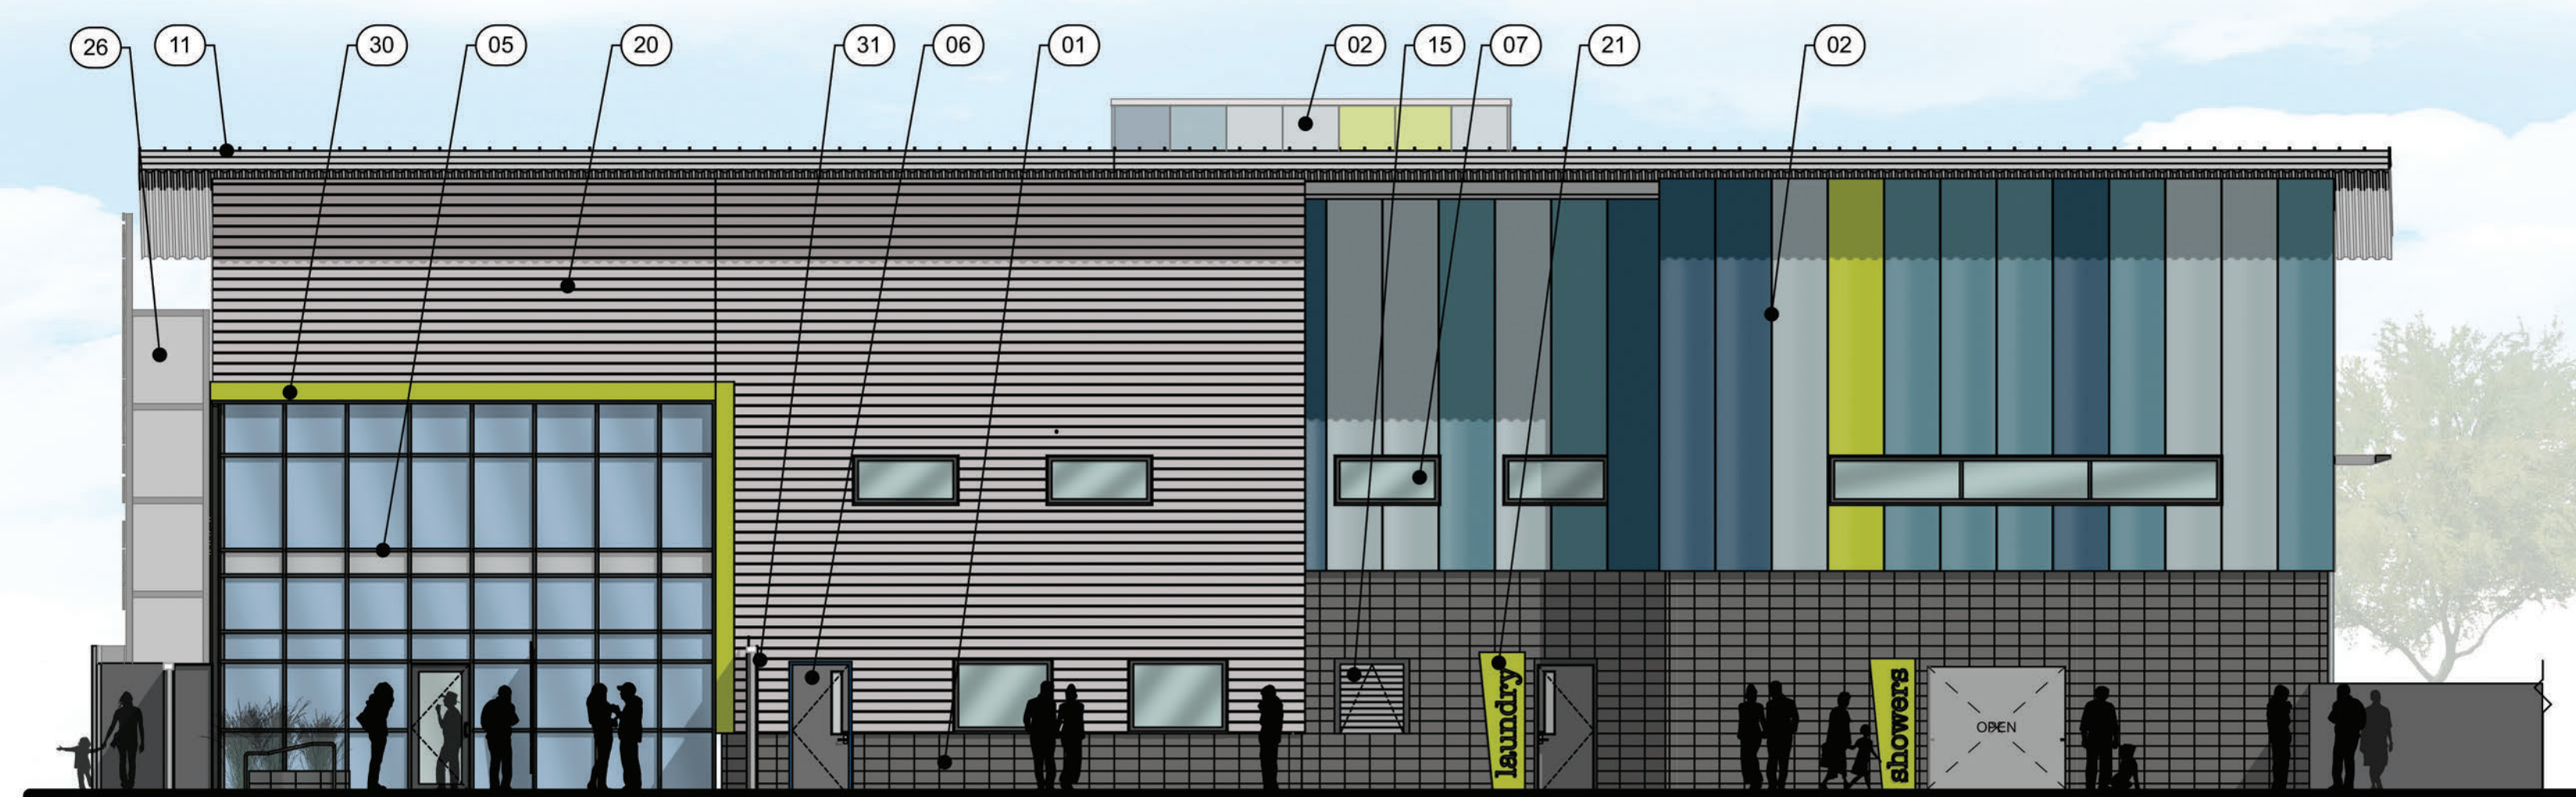


ADMINISTRATION BUILDING WEST ELEVATION



0 4' 8' 16'

EXTERIOR ELEVATION KEYNOTES



- 01 DECORATIVE CMU
- 02 VERTICALLY-ORIENTED INSULATED METAL PANEL SYSTEM
- 03 PERFORATED STEEL PLATE
- 04 METAL LOUVER SYSTEM
- 05 STOREFRONT SYSTEM
- 06 DOOR, TYP.
- 07 WINDOW, TYP.
- 08 DECORATIVE GARAGE DOOR
- 09 STEEL COLUMN
- 10 STEEL BEAM
- 11 INSULATED METAL PANEL ROOFING
- 12 EVAPORATIVE COOLER, TYP.
- 13 RETAINING WALL
- 14 EVAPORATIVE COOLING UNIT
- 15 ROLL UP DOOR
- 16 DECORATIVE STEEL FENCE, SHOWN DASHED FOR CLARITY
- 17 3" THICK FREESTANDING GREEN WALL SYSTEM
- 18 WINDOW SHADING DEVICE
- 19 SKYLIGHT / SOLATUBE
- 20 HORIZONTALLY-ORIENTED INSULATED METAL PANEL SYSTEM
- 21 EXTERIOR SIGNAGE/WAYFINDING
- 22 PURLIN
- 23 MECHANICAL SCREENING
- 24 CROSS-BRACING
- 25 BALCONY OPENING
- 26 PERFORATED STEEL PANEL WITH LASER ETCHED GRAPHIC
- 27 GUTTER
- 28 DOWNSPOUT
- 29 ELECTRICAL TRANSFORMER, SEE ELECTRICAL DRAWINGS
- 30 INSULATED METAL PANEL WINDOW TRIM
- 31 FENCE/GATE
- 32 METAL SHADE SYSTEM

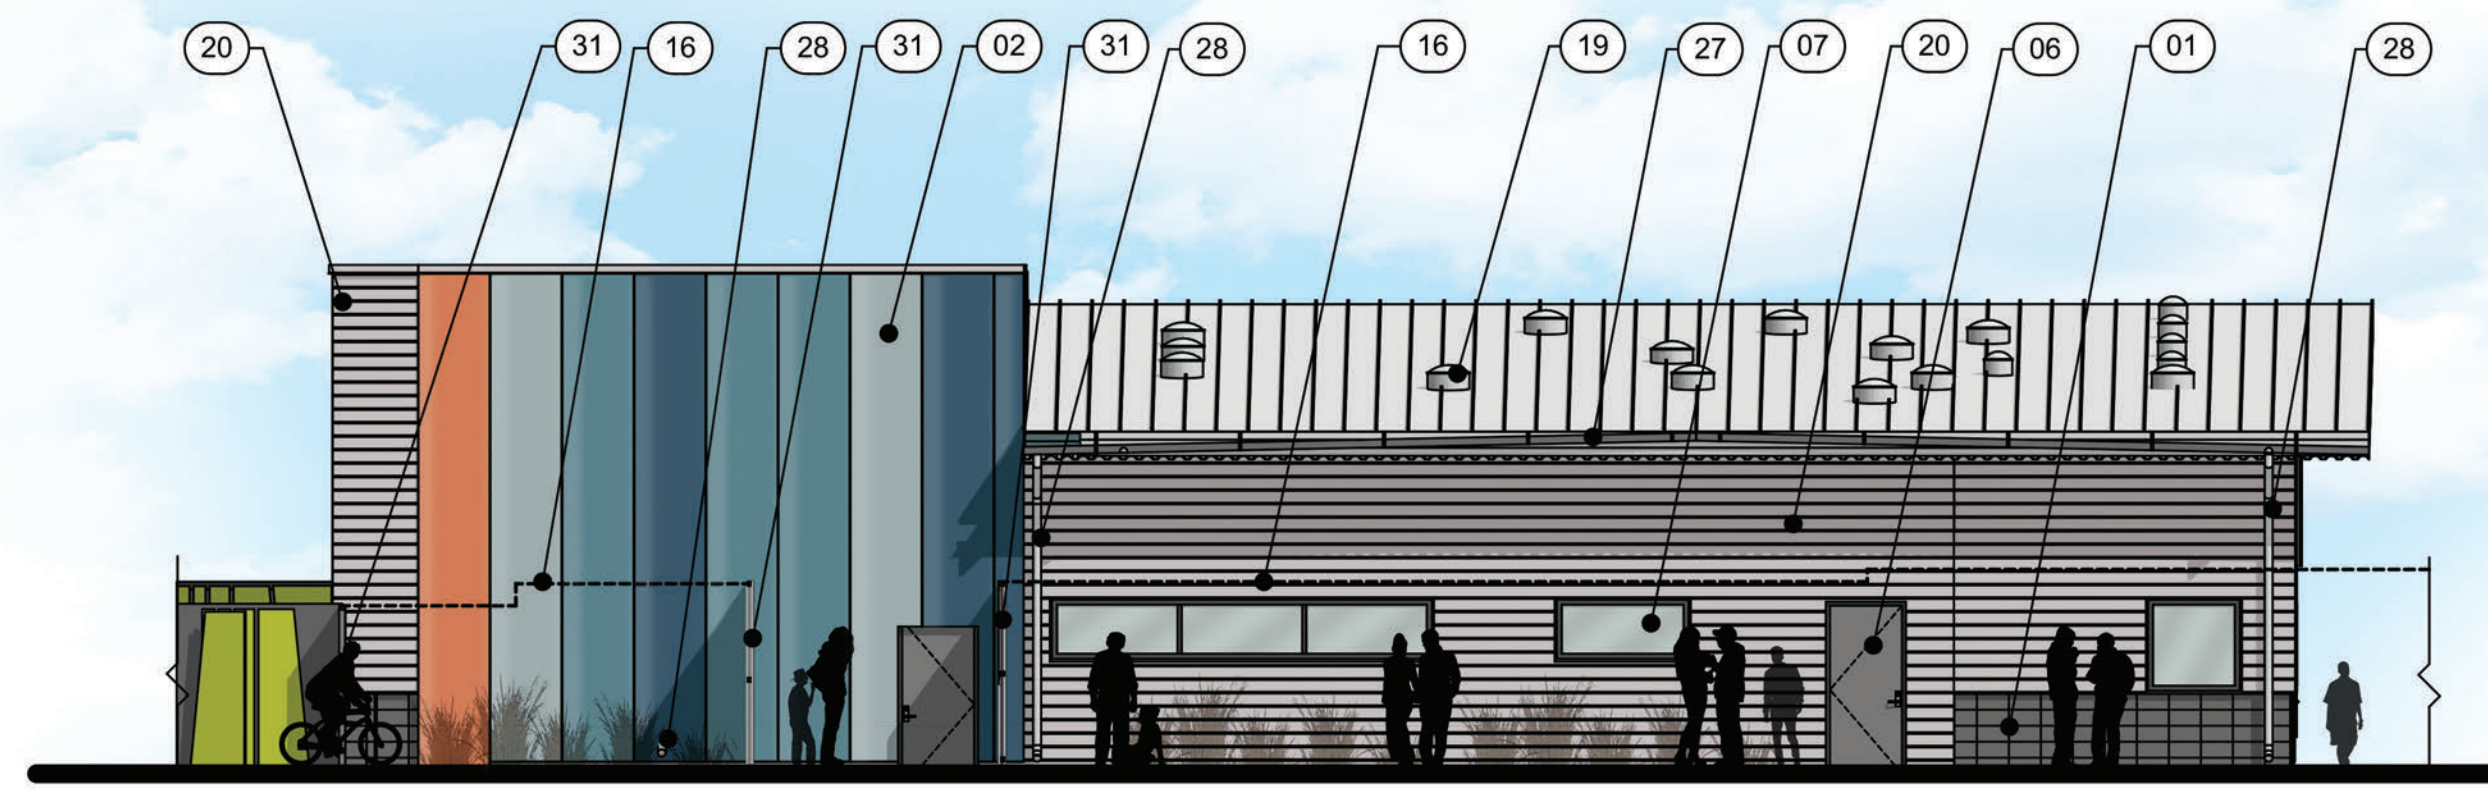



GUEST SERVICES BUILDING NORTH ELEVATION

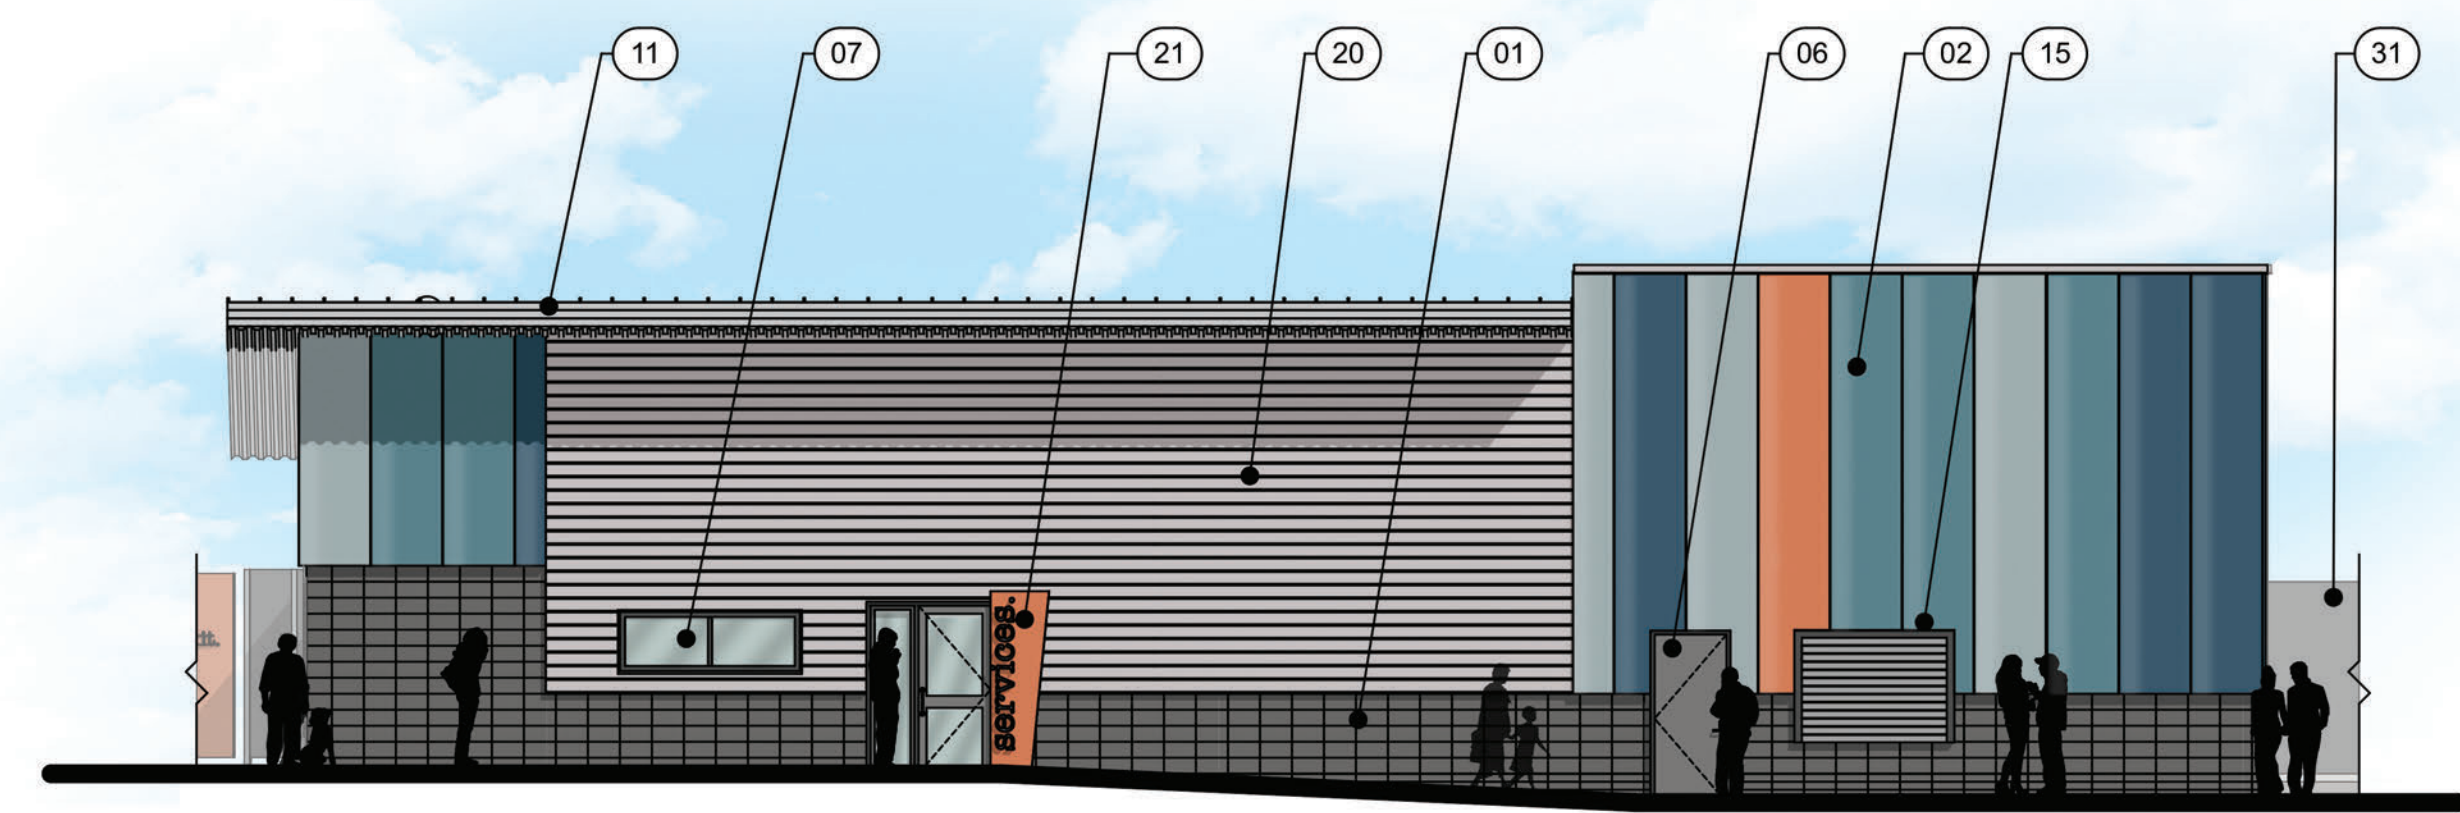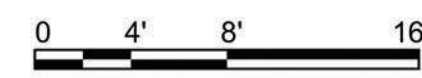


GUEST SERVICES BUILDING SOUTH ELEVATION

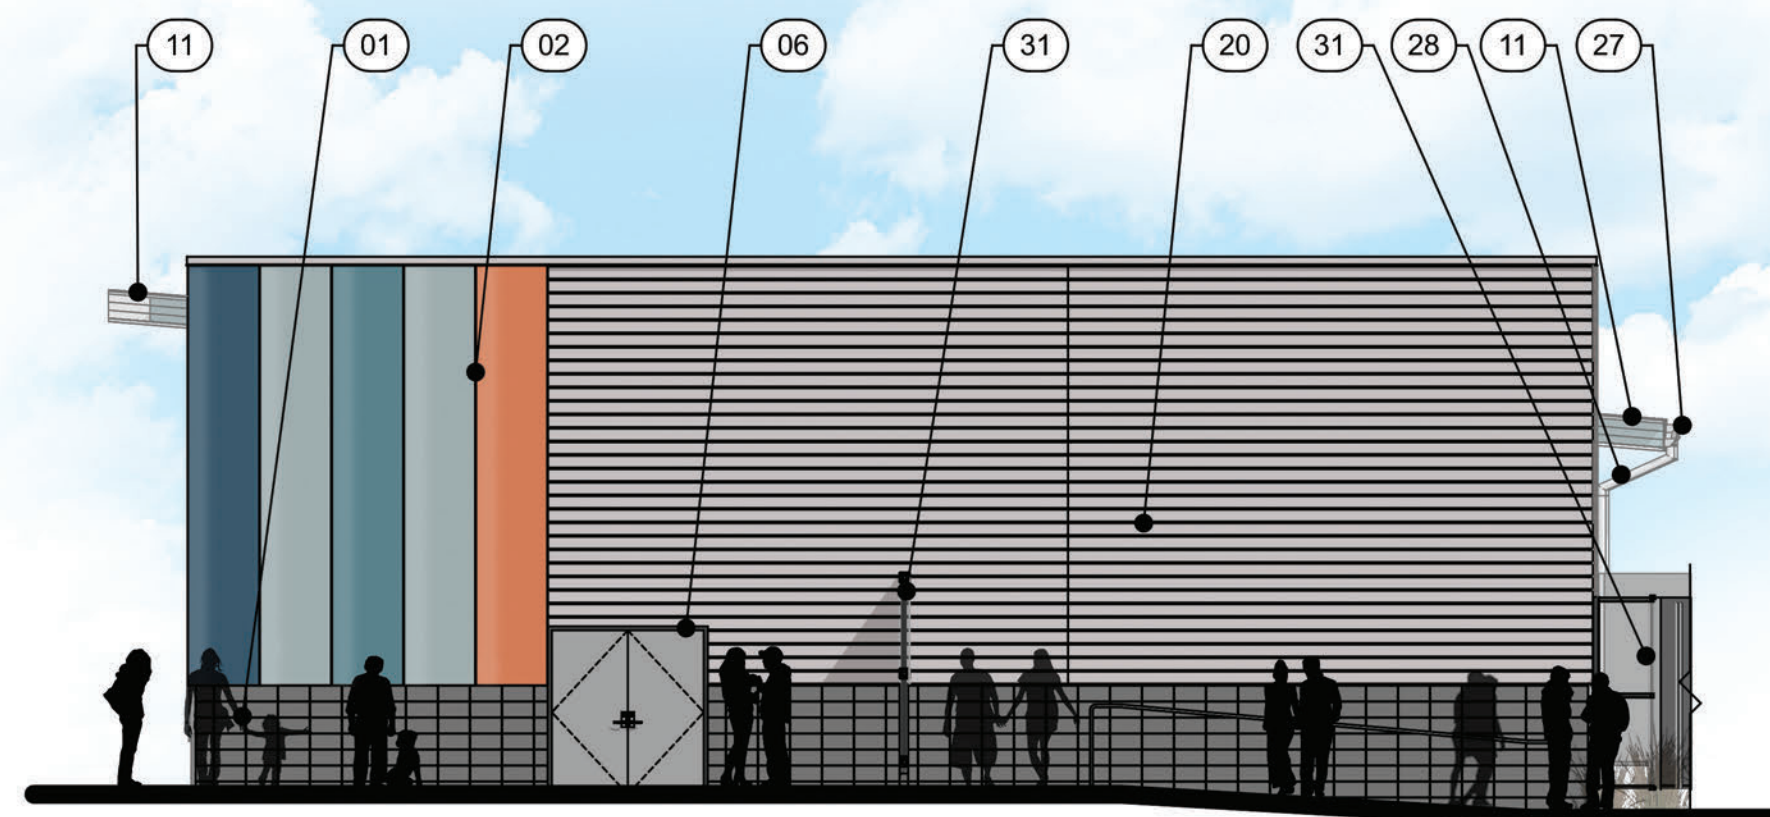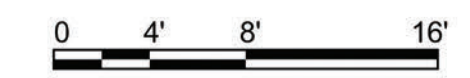

GUEST SERVICES BUILDING EAST ELEVATION

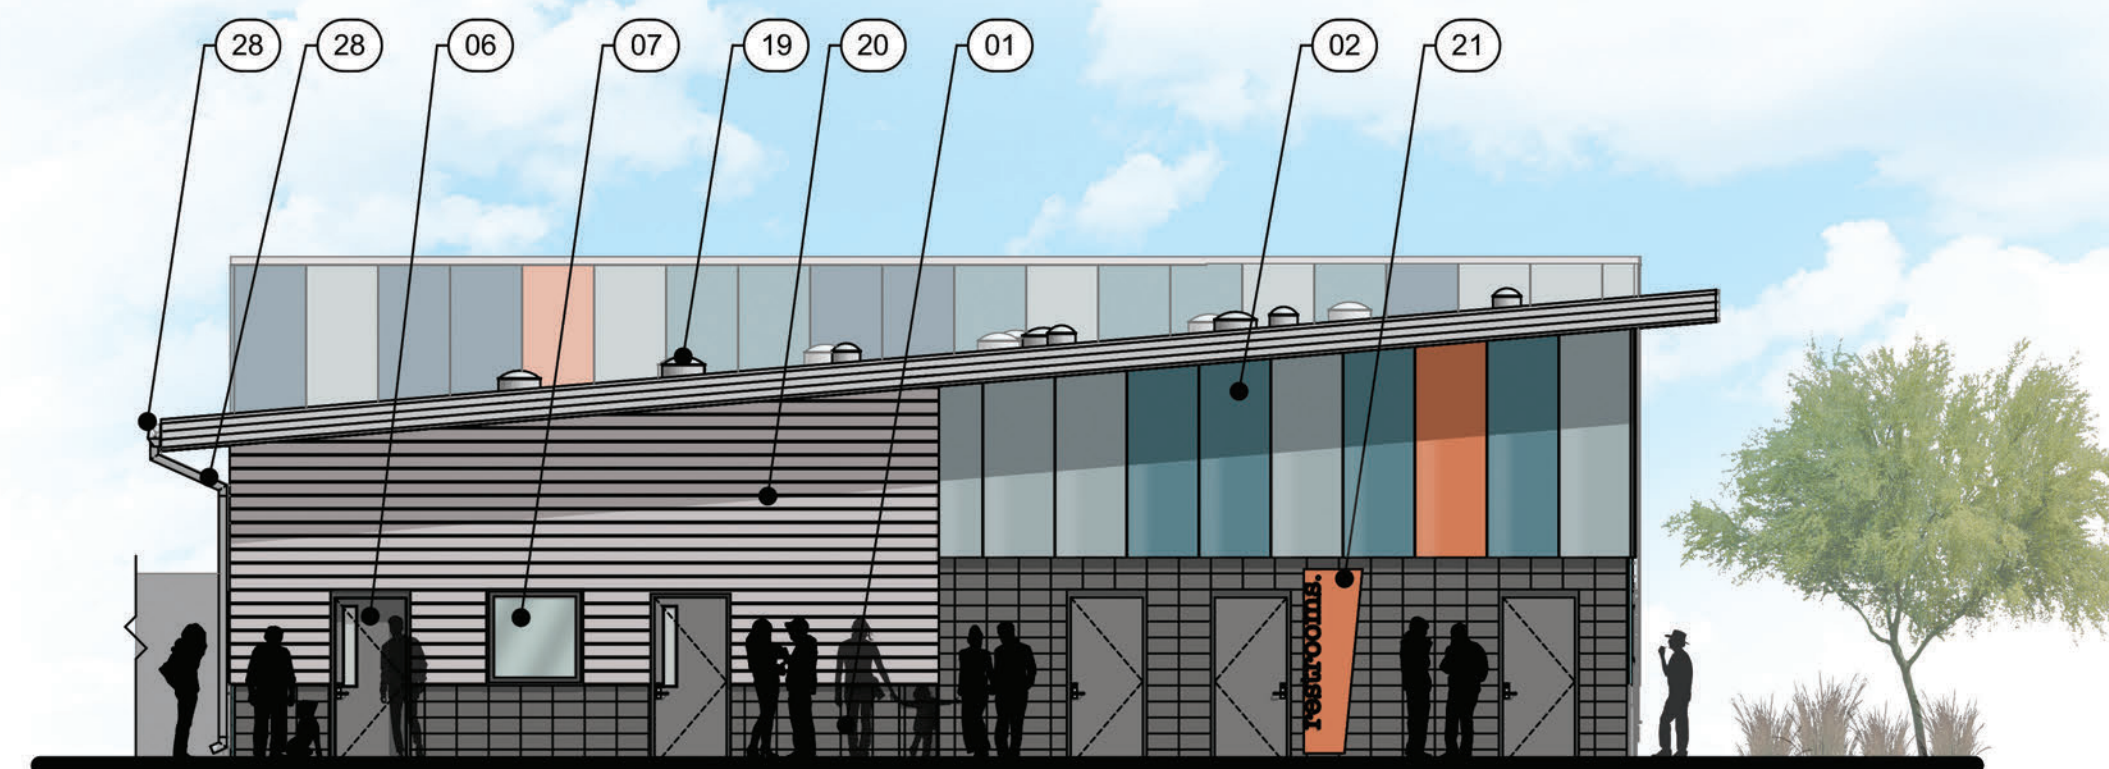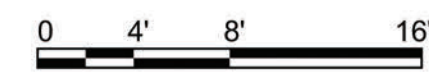


GUEST SERVICES BUILDING WEST ELEVATION

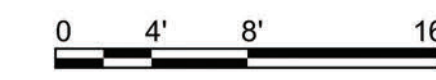


EXTERIOR ELEVATION KEYNOTES


- 01 DECORATIVE CMU
- 02 VERTICALLY-ORIENTED INSULATED METAL PANEL SYSTEM
- 03 PERFORATED STEEL PLATE
- 04 METAL LOUVER SYSTEM
- 05 STOREFRONT SYSTEM
- 06 DOOR, TYP.
- 07 WINDOW, TYP.
- 08 DECORATIVE GARAGE DOOR
- 09 STEEL COLUMN
- 10 STEEL BEAM
- 11 INSULATED METAL PANEL ROOFING
- 12 EVAPORATIVE COOLER, TYP.
- 13 RETAINING WALL
- 14 EVAPORATIVE COOLING UNIT
- 15 ROLL UP DOOR
- 16 DECORATIVE STEEL FENCE, SHOWN DASHED FOR CLARITY
- 17 3" THICK FREESTANDING GREEN WALL SYSTEM
- 18 WINDOW SHADING DEVICE
- 19 SKYLIGHT / SOLATUBE
- 20 HORIZONTALLY-ORIENTED INSULATED METAL PANEL SYSTEM
- 21 EXTERIOR SIGNAGE/WAYFINDING
- 22 PURLIN
- 23 MECHANICAL SCREENING
- 24 CROSS-BRACING
- 25 BALCONY OPENING
- 26 PERFORATED STEEL PANEL WITH LASER ETCHED GRAPHIC
- 27 GUTTER
- 28 DOWNSPOUT
- 29 ELECTRICAL TRANSFORMER, SEE ELECTRICAL DRAWINGS
- 30 INSULATED METAL PANEL WINDOW TRIM
- 31 FENCE/GATE
- 32 METAL SHADE SYSTEM

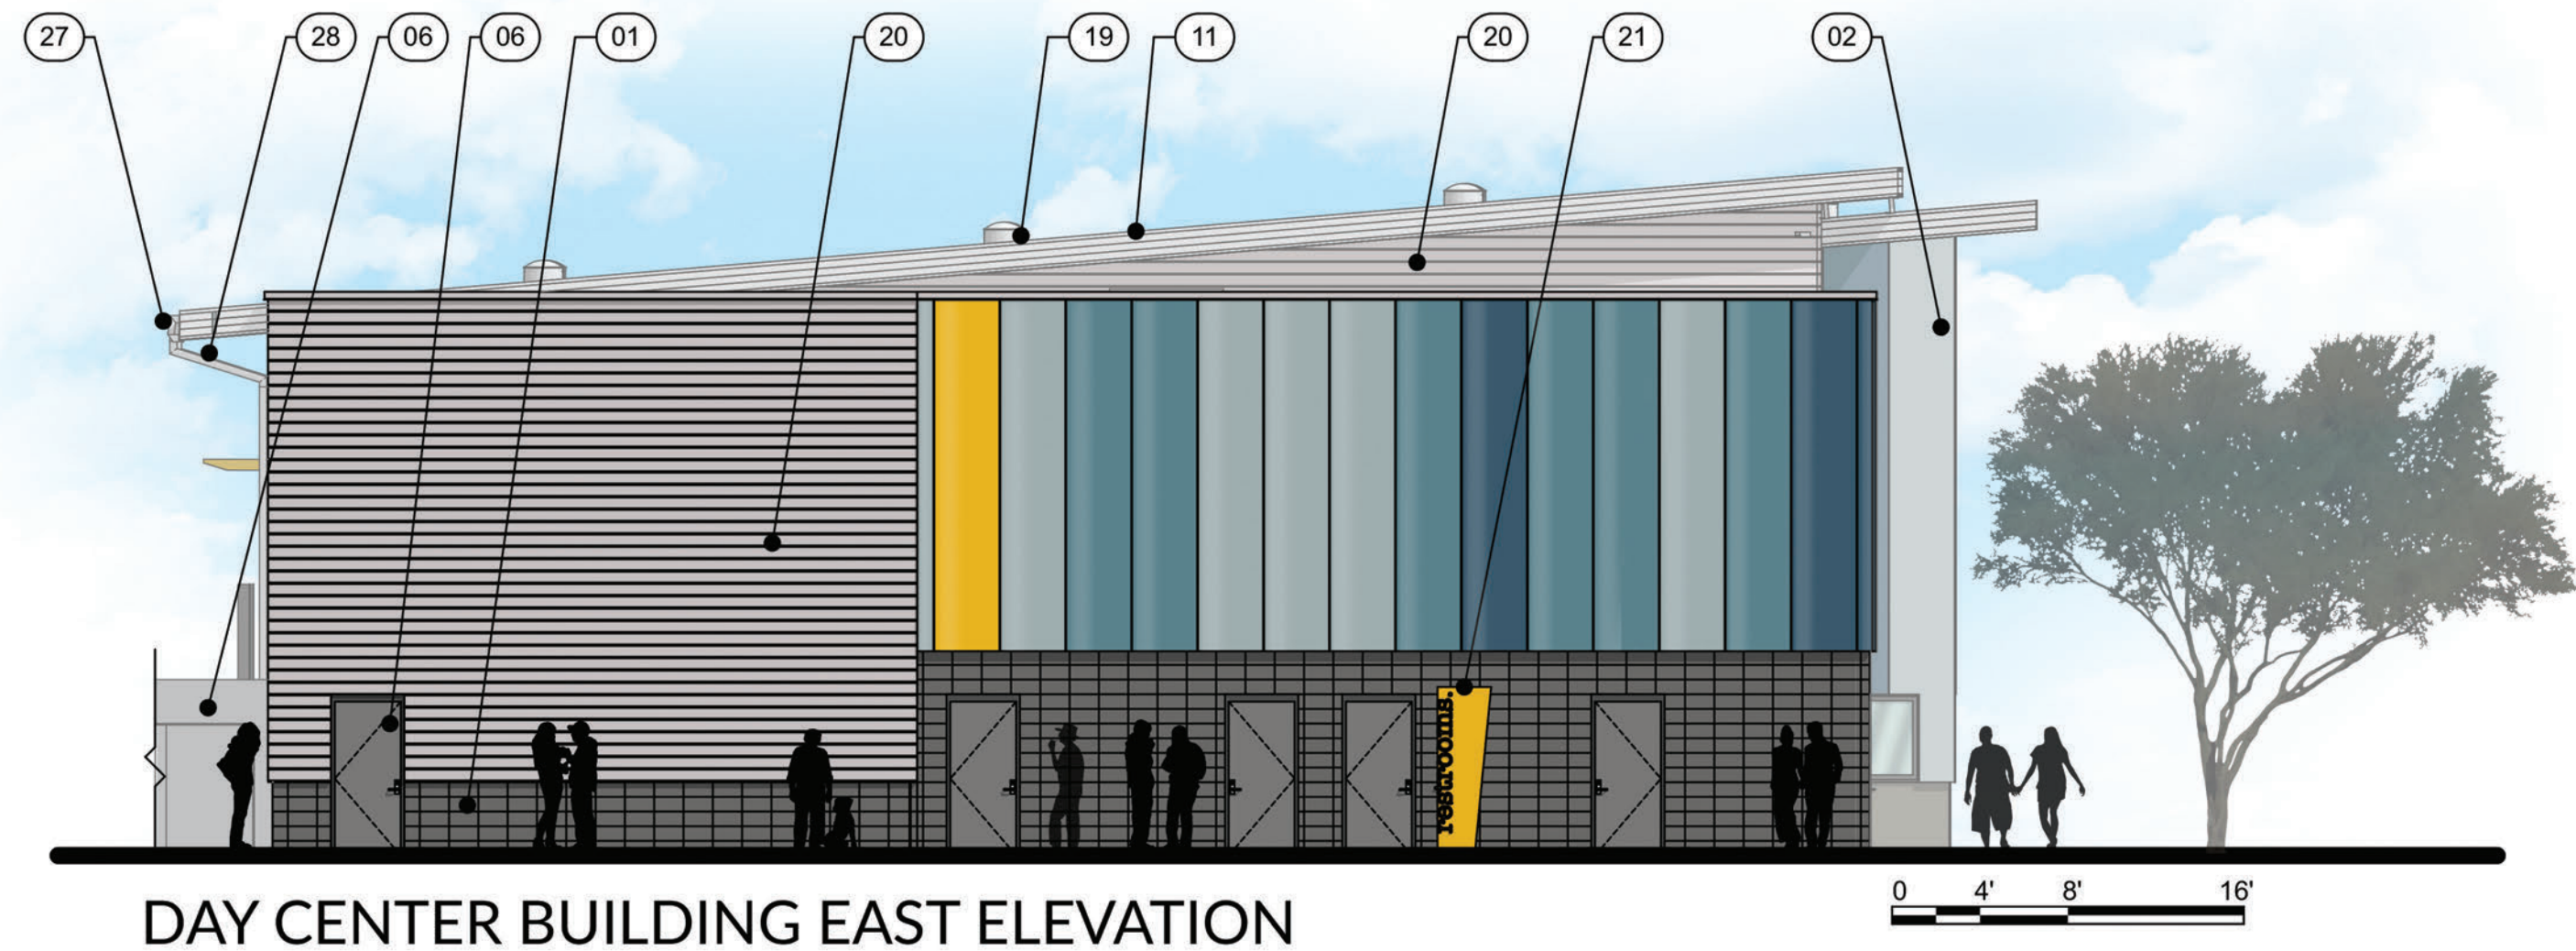


DAY CENTER BUILDING EAST ELEVATION

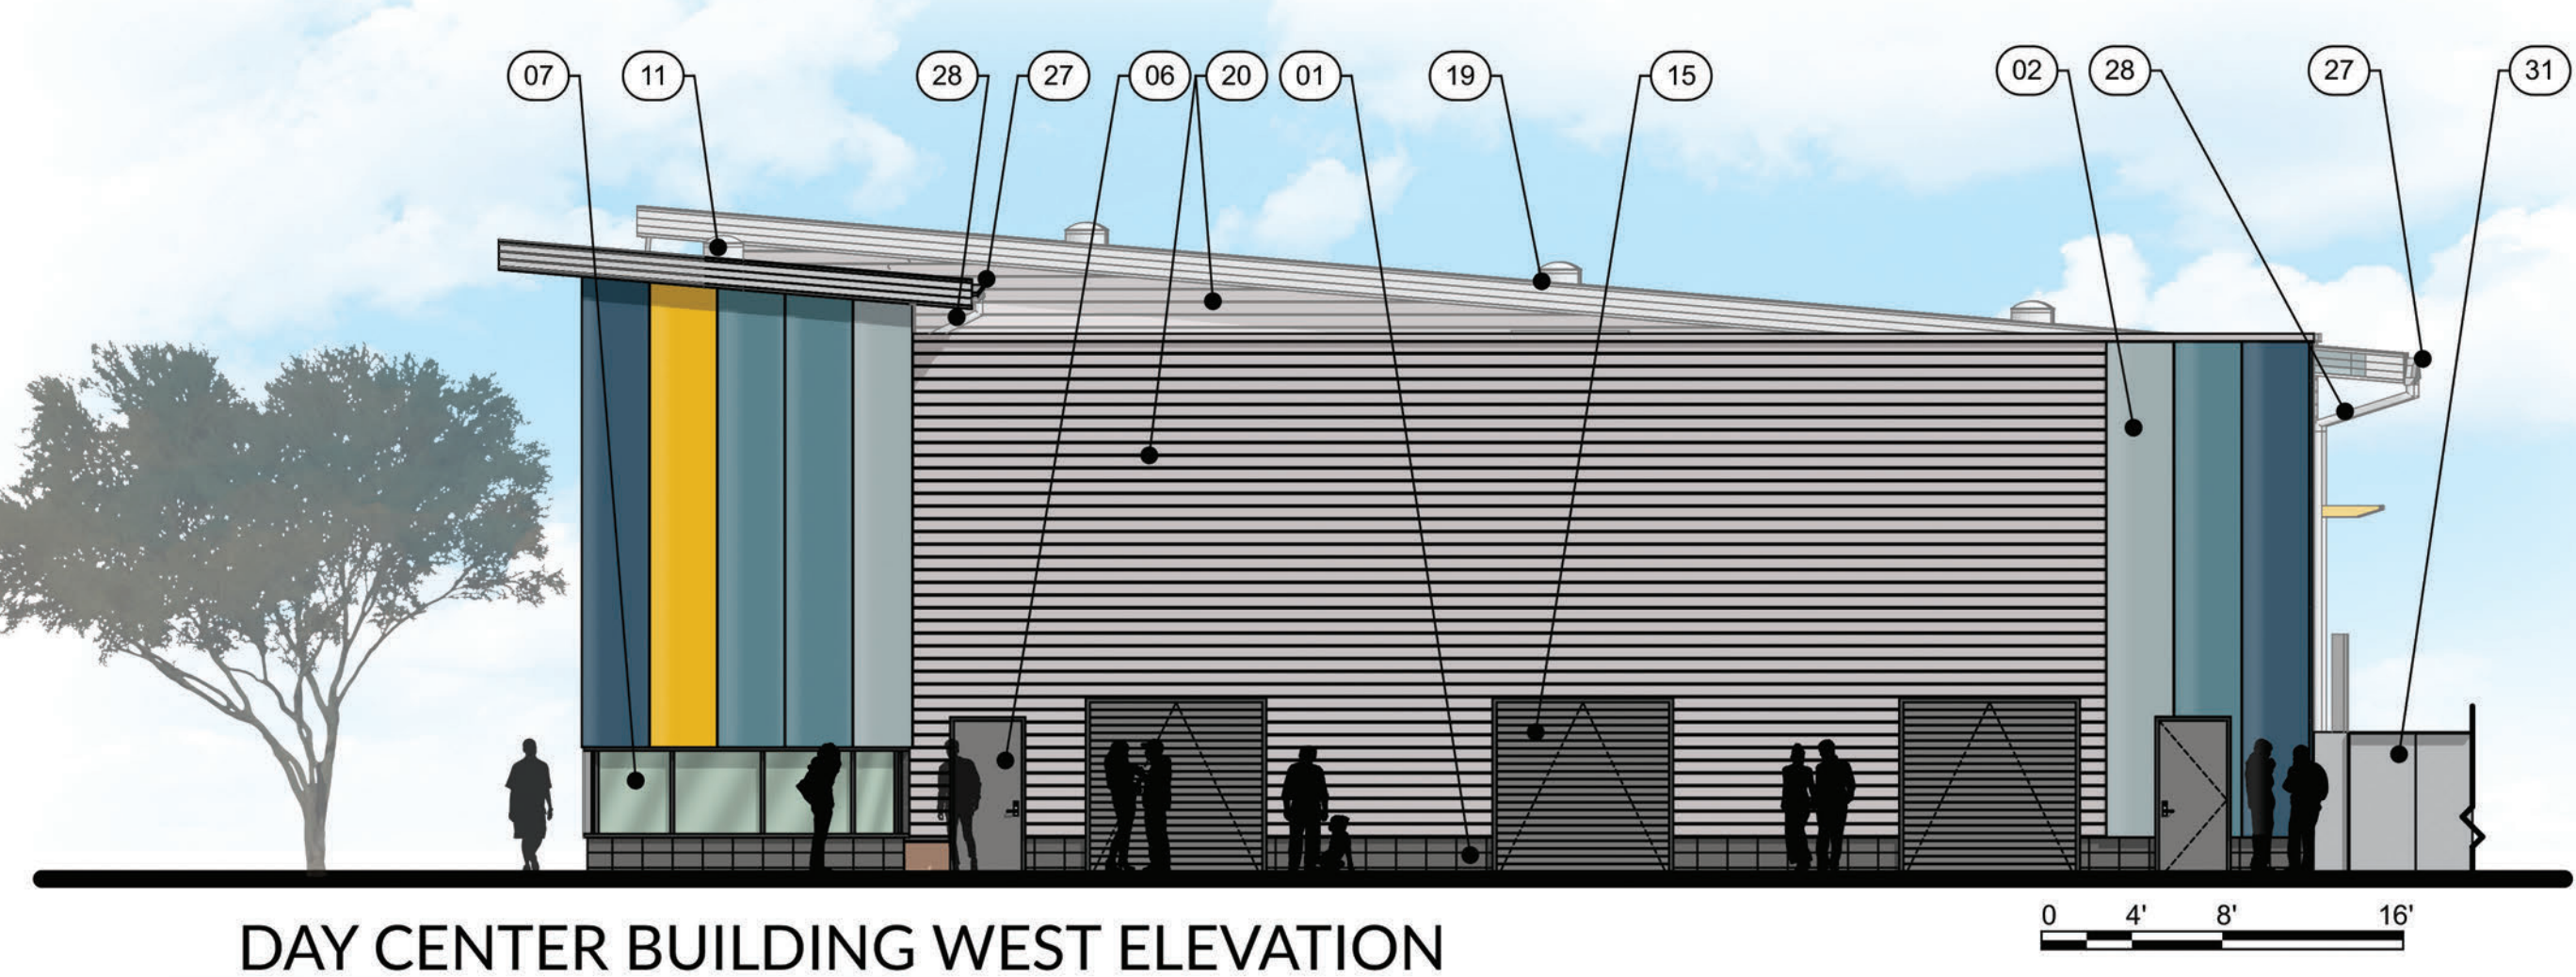

DAY CENTER BUILDING WEST ELEVATION

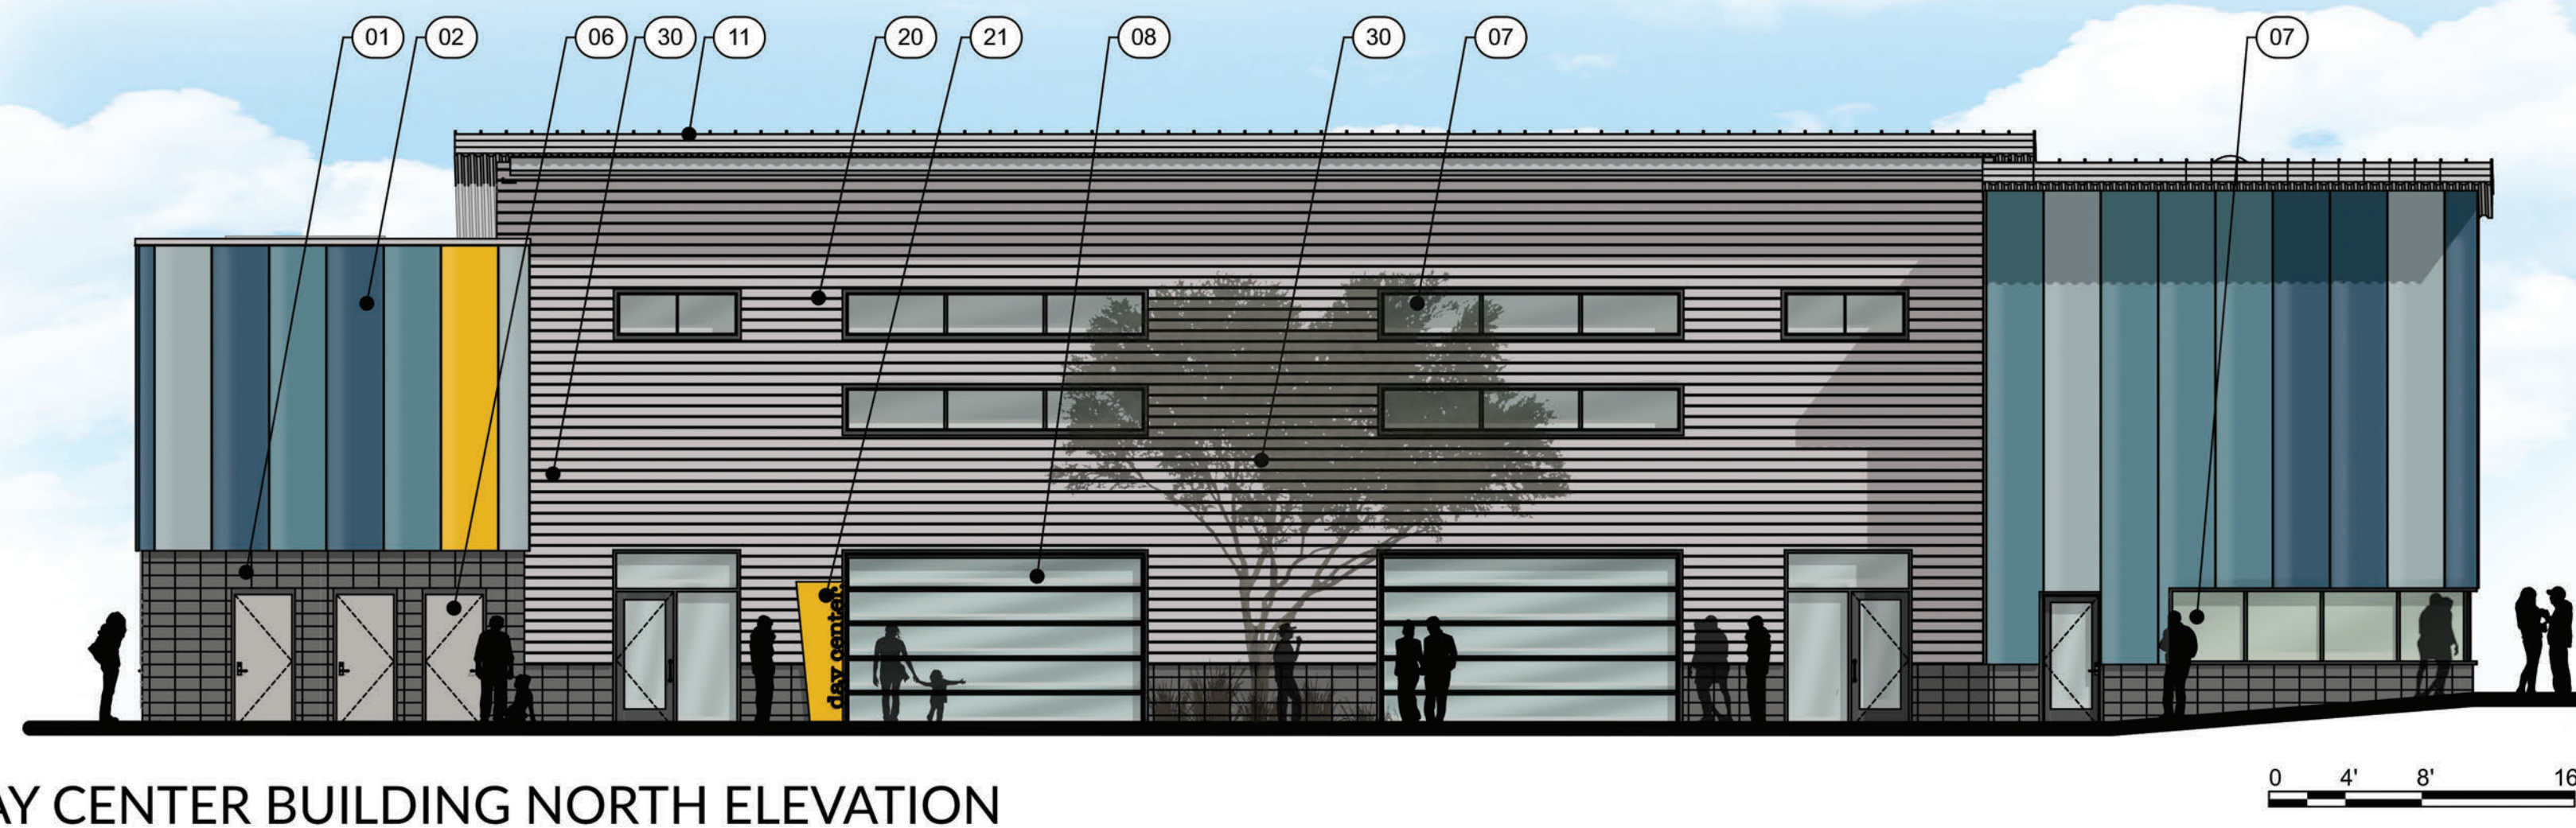


DAY CENTER BUILDING NORTH ELEVATION

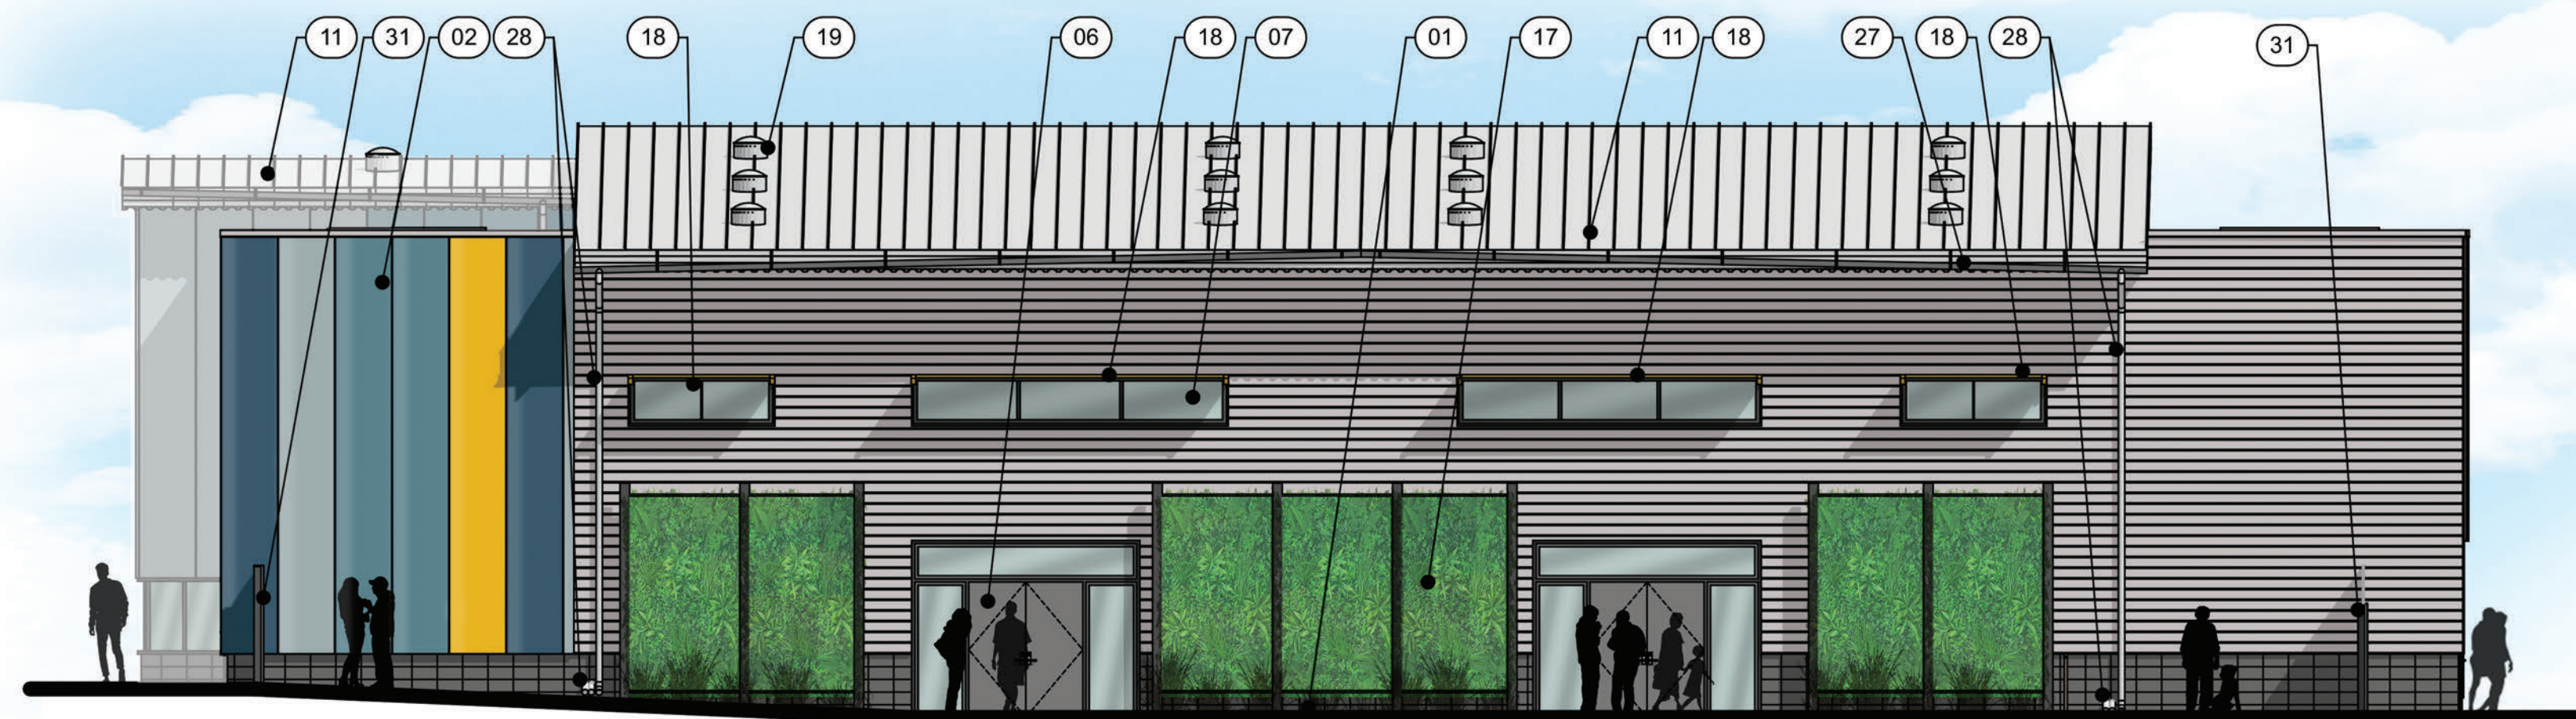


DAY CENTER BUILDING SOUTH ELEVATION

EXTERIOR ELEVATION KEYNOTES	
01	DECORATIVE CMU
02	VERTICALLY-ORIENTED INSULATED METAL PANEL SYSTEM
03	PERFORATED STEEL PLATE
04	METAL LOUVER SYSTEM
05	STOREFRONT SYSTEM
06	DOOR, TYP.
07	WINDOW, TYP.
08	DECORATIVE GARAGE DOOR
09	STEEL COLUMN
10	STEEL BEAM
11	INSULATED METAL PANEL ROOFING
12	EVAPORATIVE COOLER, TYP.
13	RETAINING WALL
14	EVAPORATIVE COOLING UNIT
15	ROLL UP DOOR
16	DECORATIVE STEEL FENCE, SHOWN DASHED FOR CLARITY
17	3" THICK FREESTANDING GREEN WALL SYSTEM
18	WINDOW SHADING DEVICE
19	SKYLIGHT / SOLATUBE
20	HORIZONTALLY-ORIENTED INSULATED METAL PANEL SYSTEM
21	EXTERIOR SIGNAGE/WAYFINDING
22	PURLIN
23	MECHANICAL SCREENING
24	CROSS-BRACING
25	BALCONY OPENING
26	PERFORATED STEEL PANEL WITH LASER ETCHED GRAPHIC
27	GUTTER
28	DOWNSPOUT
29	ELECTRICAL TRANSFORMER, SEE ELECTRICAL DRAWINGS
30	INSULATED METAL PANEL WINDOW TRIM
31	FENCE/GATE
32	METAL SHADE SYSTEM

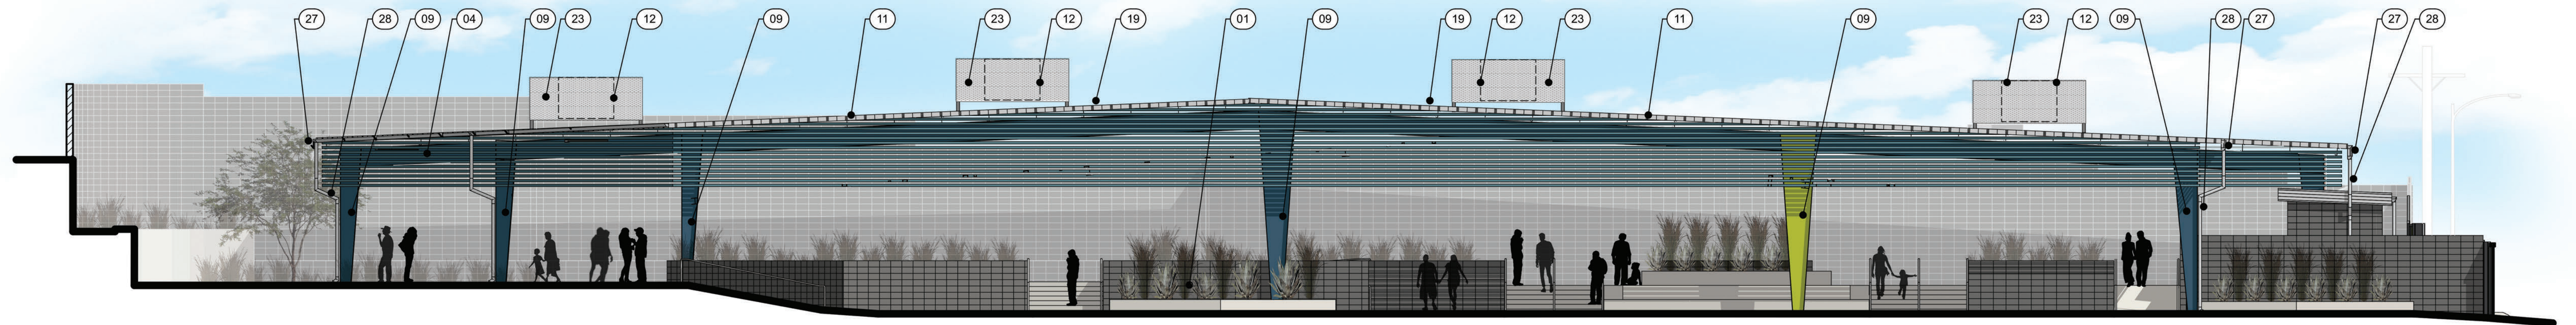

GATHERING & SLEEPING AREA EAST ELEVATION

0 4' 8' 16'

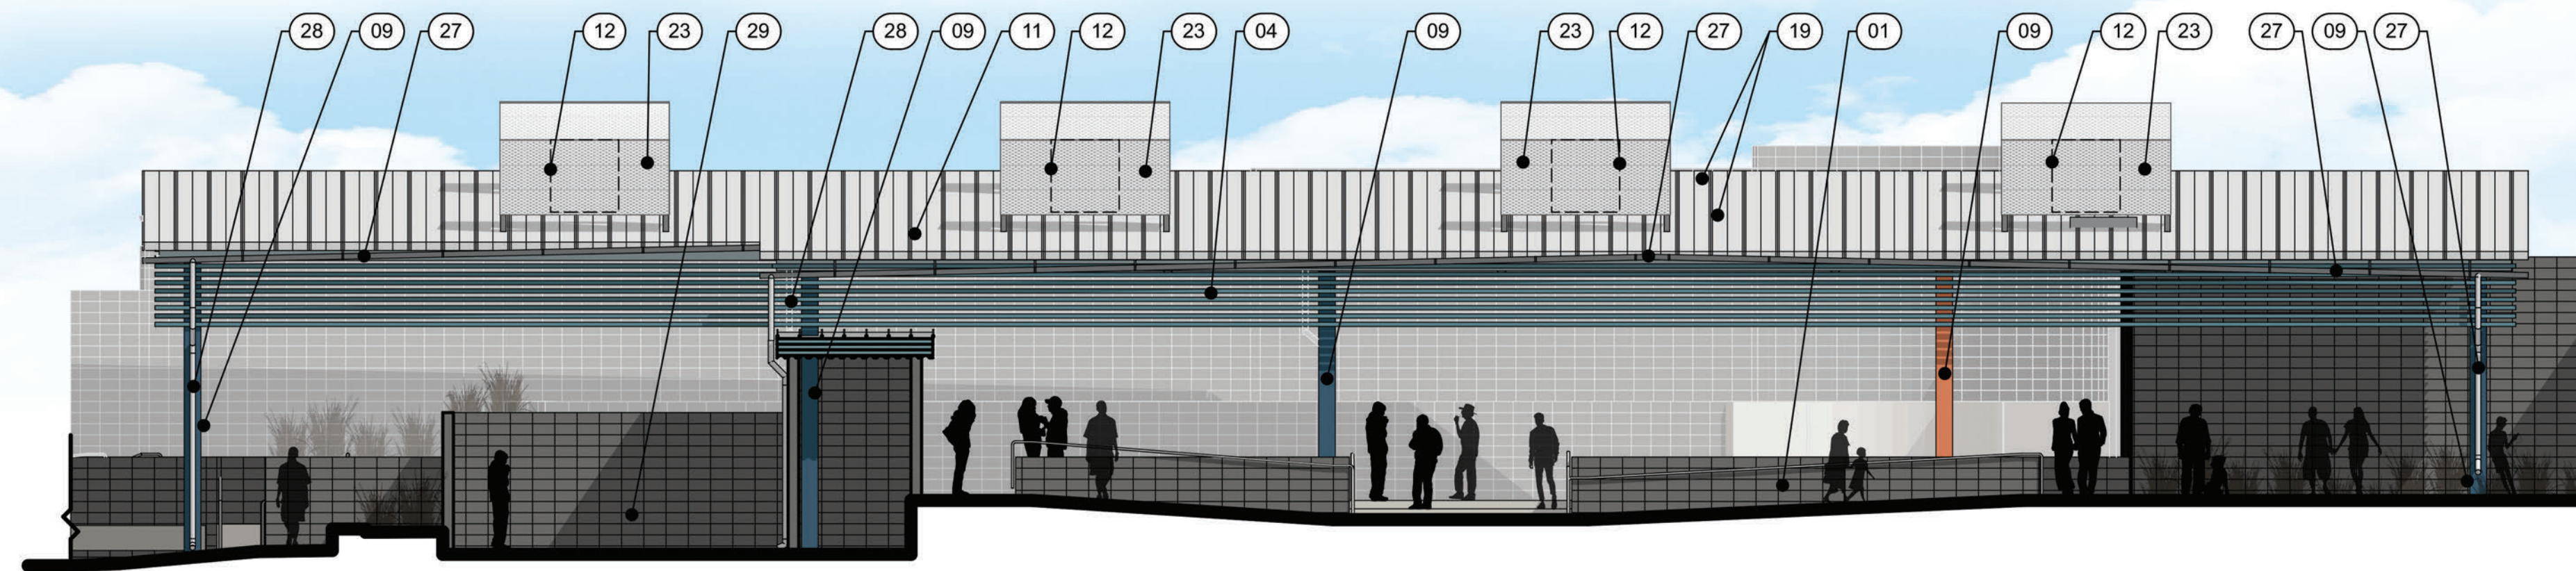

GATHERING & SLEEPING AREA NORTH ELEVATION

0 4' 8' 16'



COOL TOWERS NORTH ELEVATION

0 4' 8' 16'

EXTERIOR ELEVATION KEYNOTES	
01	DECORATIVE CMU
02	VERTICALLY-ORIENTED INSULATED METAL PANEL SYSTEM
03	PERFORATED STEEL PLATE
04	METAL LOUVER SYSTEM
05	STOREFRONT SYSTEM
06	DOOR, TYP.
07	WINDOW, TYP.
08	DECORATIVE GARAGE DOOR
09	STEEL COLUMN
10	STEEL BEAM
11	INSULATED METAL PANEL ROOFING
12	EVAPORATIVE COOLER, TYP.
13	RETAINING WALL
14	EVAPORATIVE COOLING UNIT
15	ROLL UP DOOR
16	DECORATIVE STEEL FENCE, SHOWN DASHED FOR CLARITY
17	3" THICK FREESTANDING GREEN WALL SYSTEM
18	WINDOW SHADING DEVICE
19	SKYLIGHT / SOLATUBE
20	HORIZONTALLY-ORIENTED INSULATED METAL PANEL SYSTEM
21	EXTERIOR SIGNAGE/WAYFINDING
22	PURLIN
23	MECHANICAL SCREENING
24	CROSS-BRACING
25	BALCONY OPENING
26	PERFORATED STEEL PANEL WITH LASER ETCHED GRAPHIC
27	GUTTER
28	DOWNSPOUT
29	ELECTRICAL TRANSFORMER, SEE ELECTRICAL DRAWINGS
30	INSULATED METAL PANEL WINDOW TRIM
31	FENCE/GATE
32	METAL SHADE SYSTEM



VIEW ABOVE FROM NORTHEAST



VIEW ABOVE ADMINISTRATION BUILDING



ADMINISTRATION BUILDING EAST ENTRANCE



FOREMASTER LANE FROM NORTHWEST



COURTYARD ENTRY TO RECEPTION AND INTAKE



COURTYARD BETWEEN DAY CENTER AND GUEST SERVICES BUILDINGS



COVERED GATHERING & SLEEPING AREA